


SECTION A-A
NOT TO SCALE



PASSENGER HOLELESS
ELEVATION VIEW

CAPACITY 3000 lbs.
SINGLE SLIDE
PU ON THE SIDE

30HLSS2E14

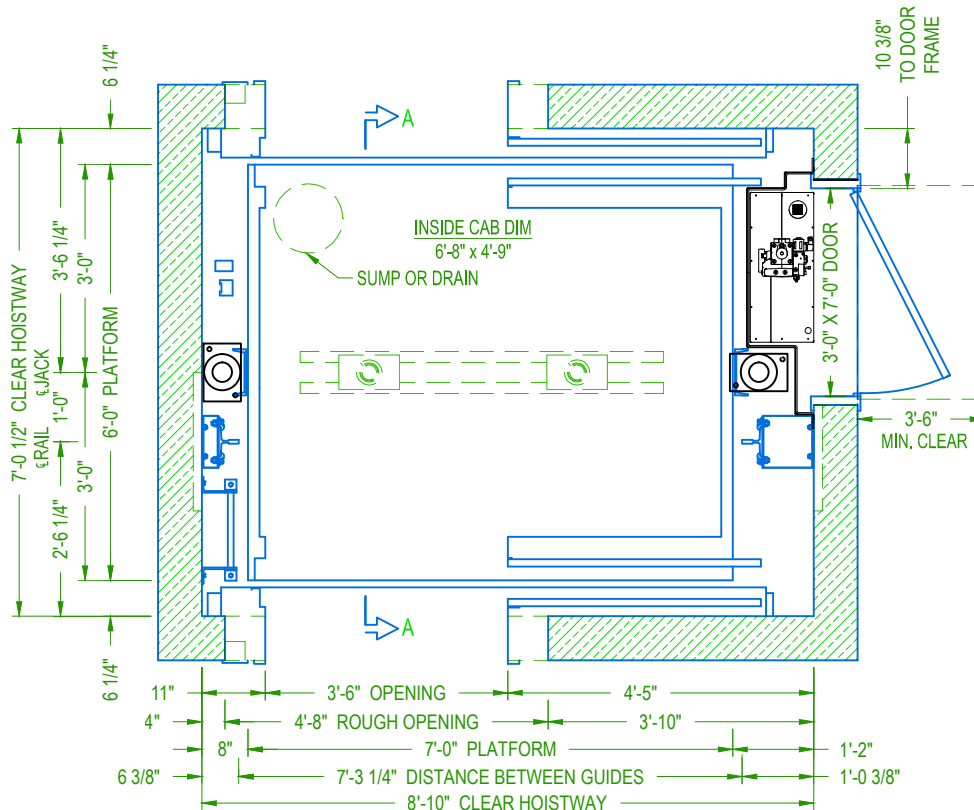

SINGLE SPEED HOISTWAY PLAN



PASSENGER HOLELESS


PLAN VIEW

CAPACITY 3000 lbs.


30HLSS2E14

SINGLE SLIDE

PU ON THE SIDE

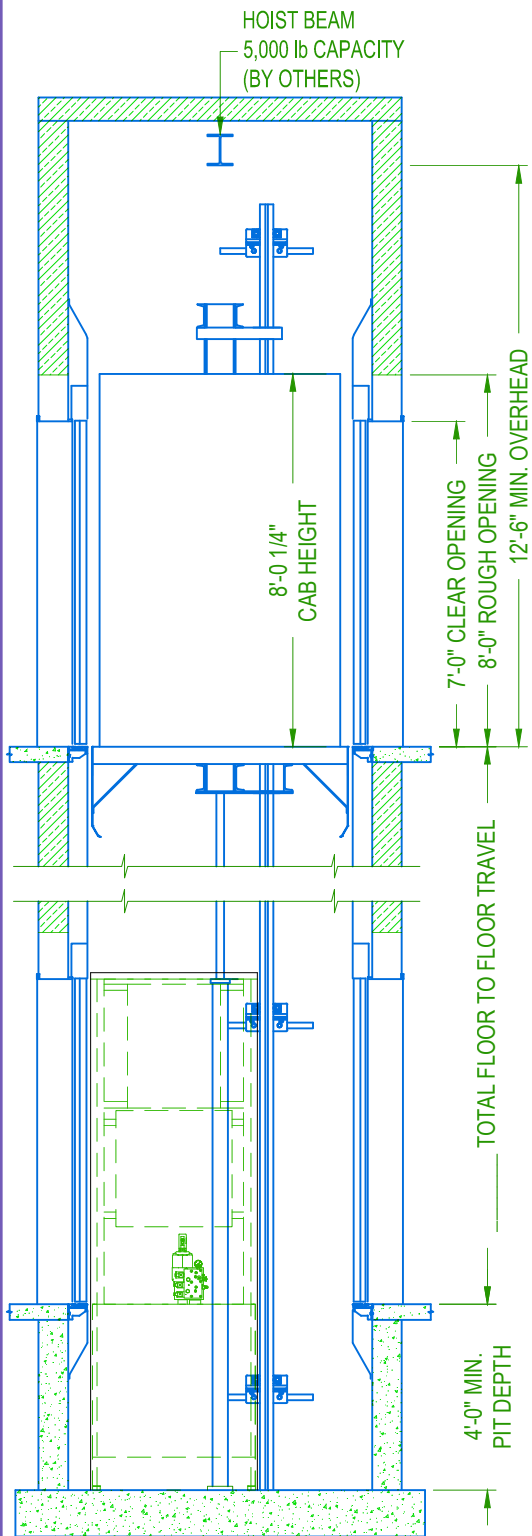

SECTION A-A
NOT TO SCALE

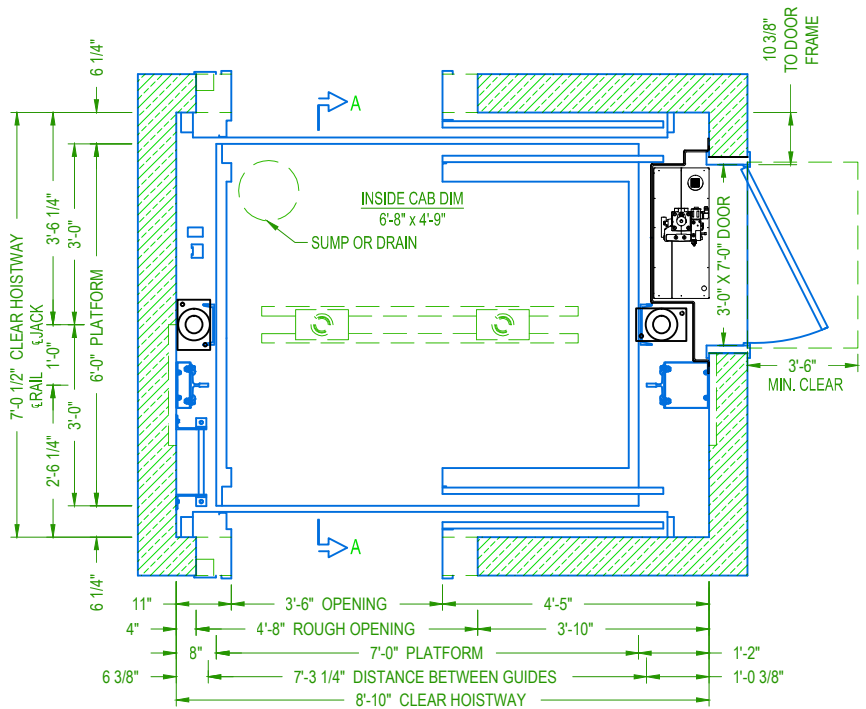

SINGLE SPEED HOISTWAY PLAN



**PASSENGER HOLELESS
ELEVATION & PLAN VIEW**

CAPACITY 3000 lbs.

30MRLHSS2E14

SINGLE SLIDE

PU ON THE SIDE