


SECTION A-A
NOT TO SCALE



PASSENGER HOLELESS
ELEVATION VIEW

CAPACITY 3000 lbs.
TWO SPEED
PU ON THE SIDE

30MRLHTS2E14

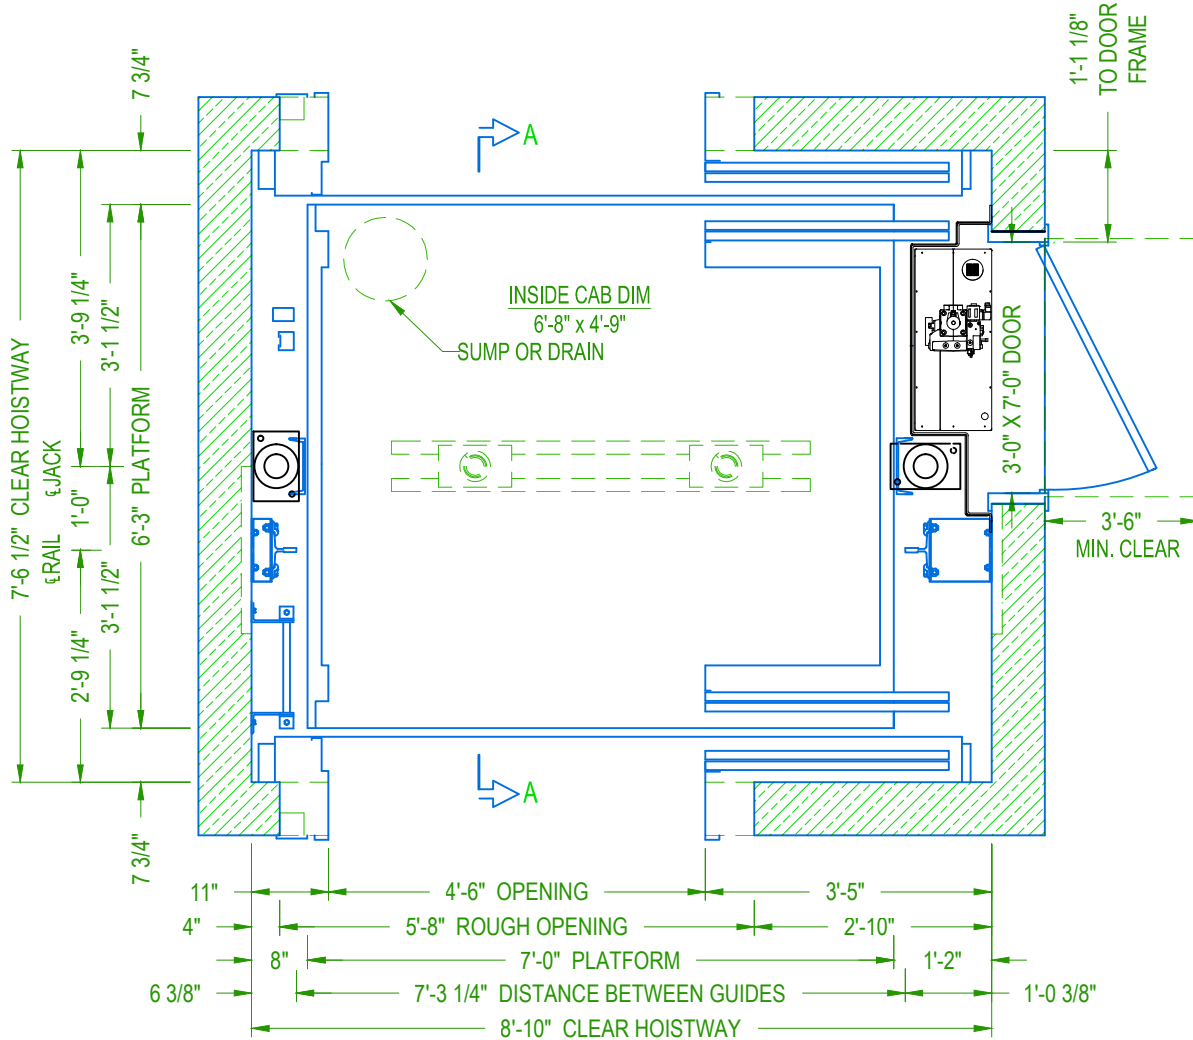


TWO SPEED HOISTWAY PLAN



**PASSENGER HOLELESS
PLAN VIEW**

**CAPACITY 3000 lbs.
TWO SPEED
PU ON THE SIDE**

30MRLHTS2E14

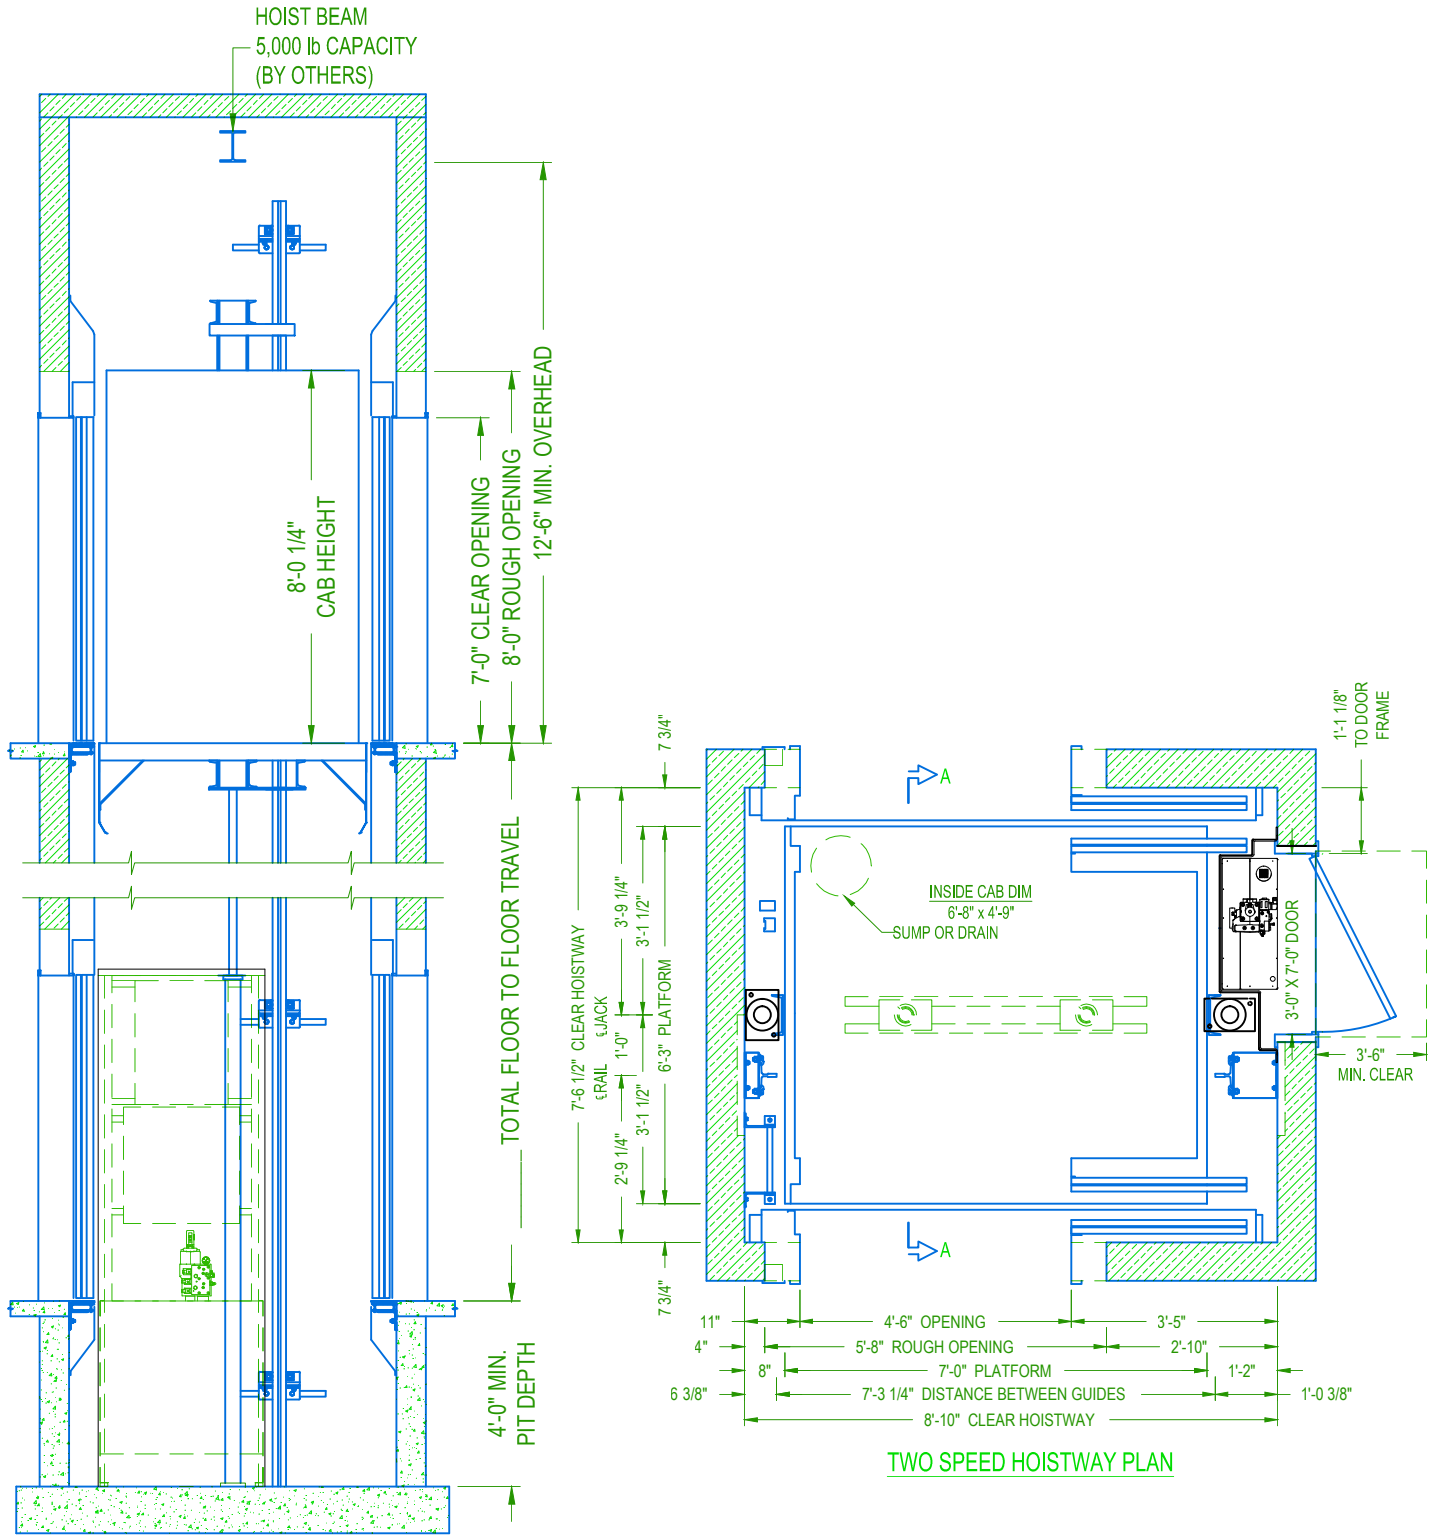

SECTION A-A
NOT TO SCALE

TWO SPEED HOISTWAY PLAN



**PASSENGER HOLELESS
ELEVATION & PLAN VIEW**

**CAPACITY 3000 lbs.
TWO SPEED
PU ON THE SIDE**

30MRLHTS2E14