


SECTION A-A  
NOT TO SCALE



PASSENGER HOLELESS  
ELEVATION VIEW

CAPACITY 4000 lbs.  
CENTER PARTING  
PU ON THE SIDE

40MRLHCP2E14

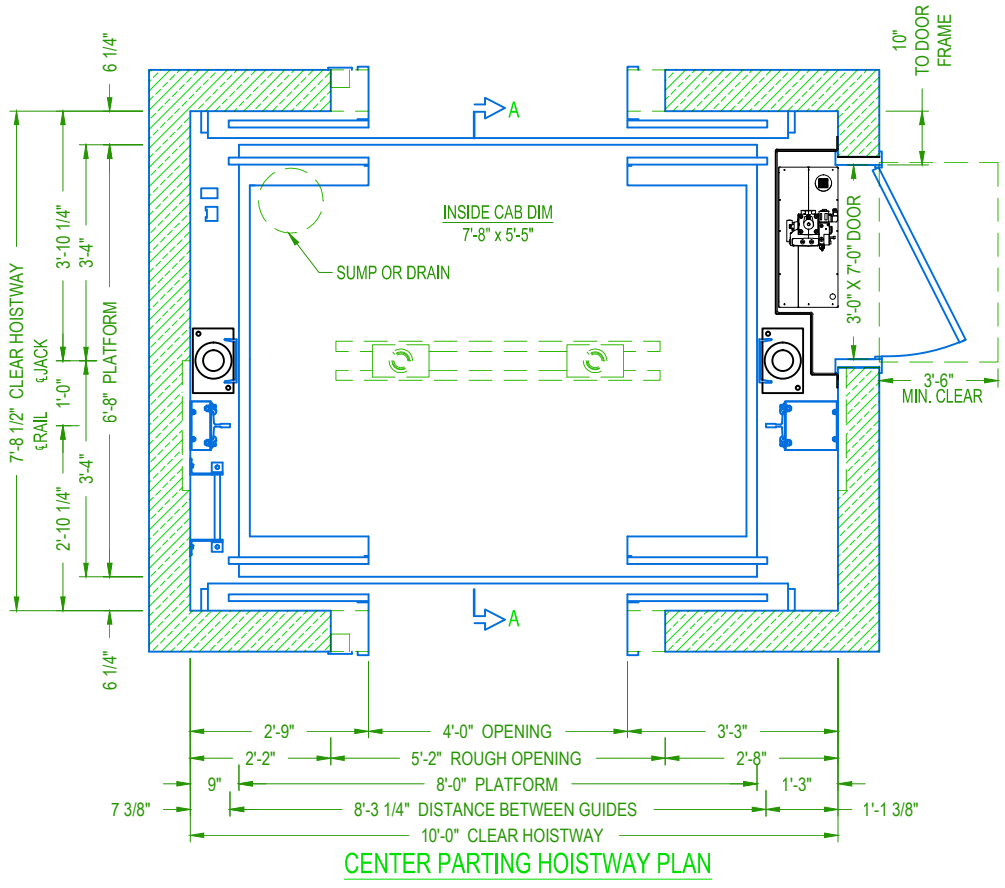

**PASSENGER HOLELESS**


**PLAN VIEW**

CAPACITY 4000 lbs.

40MRLHCP2E14

CENTER PARTING

PU ON THE SIDE

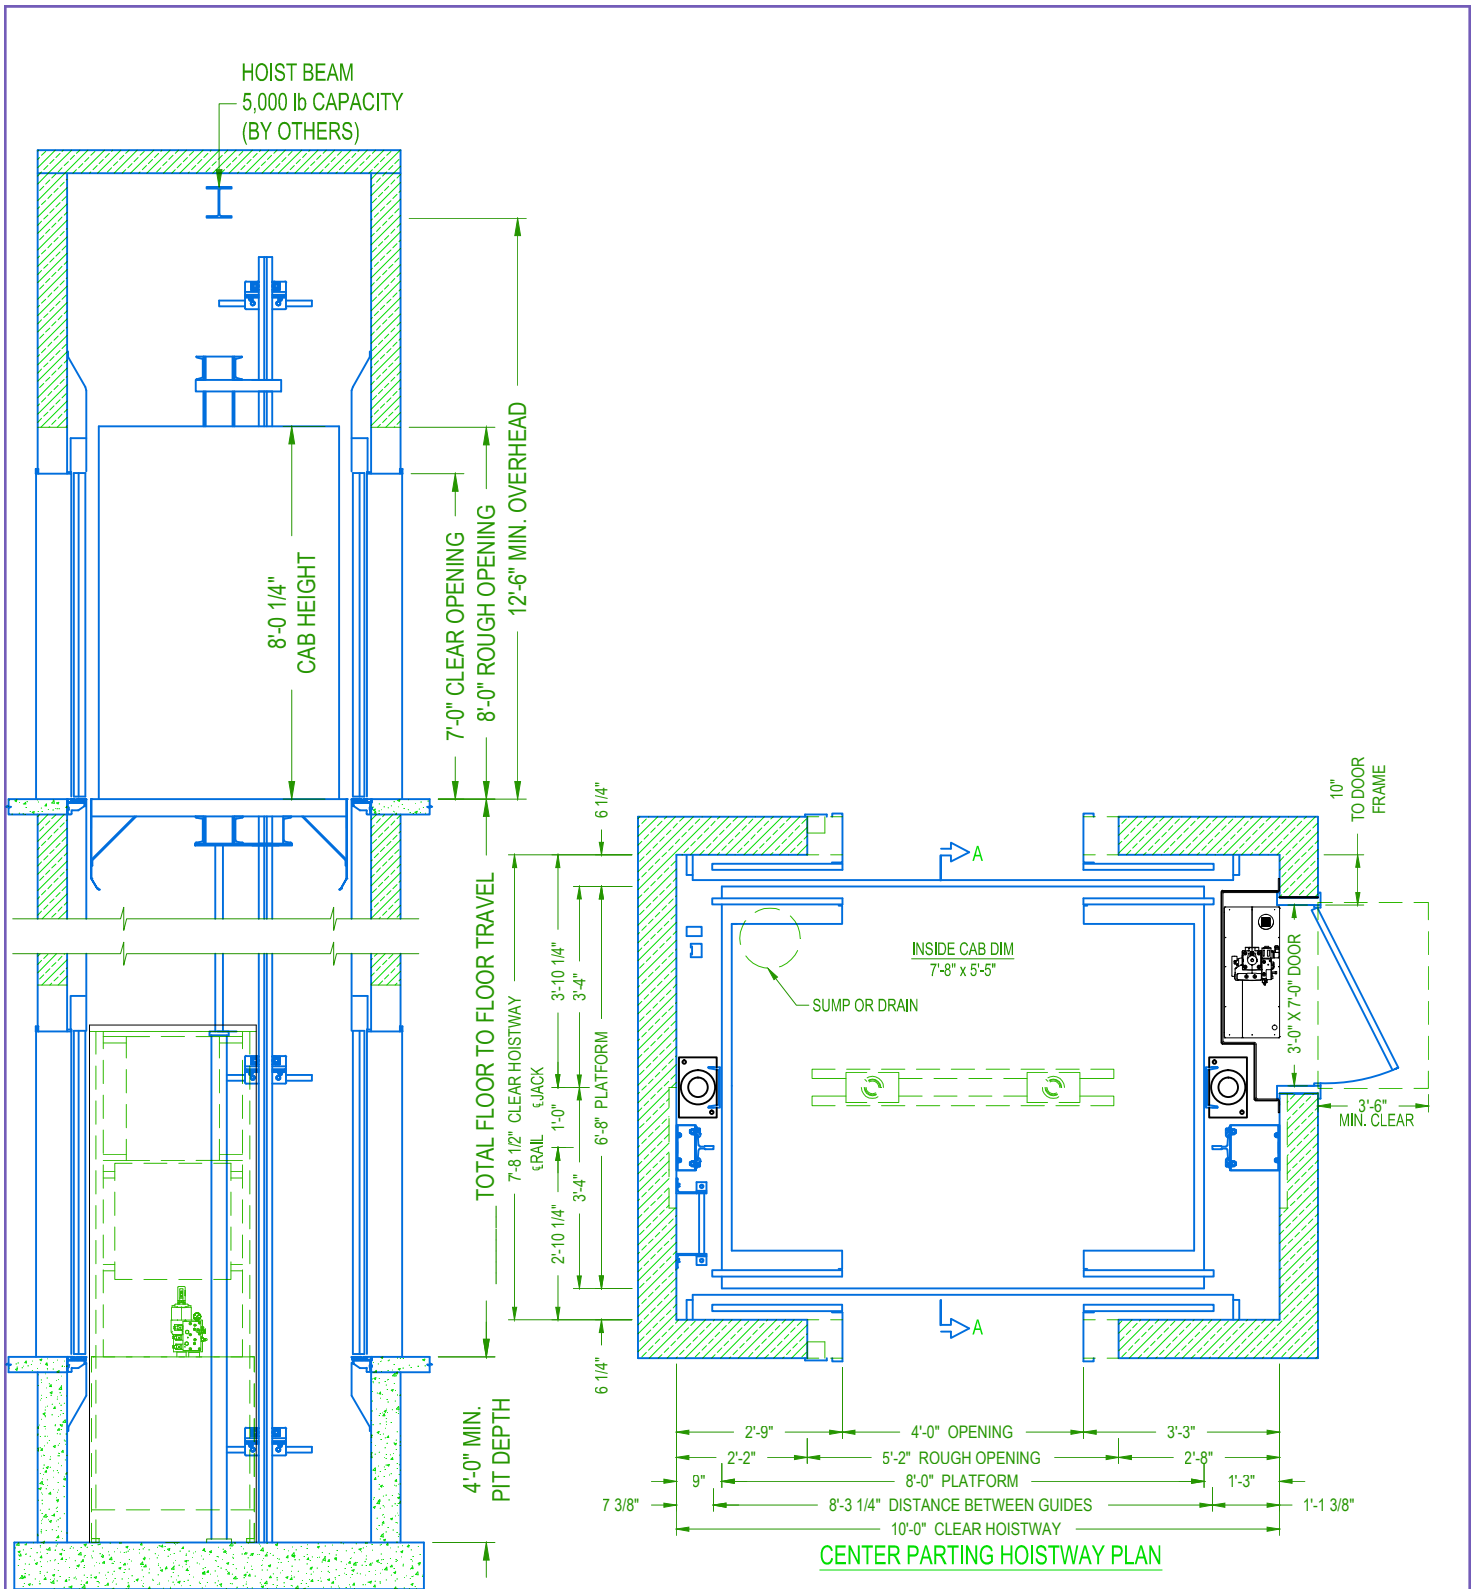

**SECTION A-A**  
NOT TO SCALE

**CENTER PARTING HOISTWAY PLAN**



**PASSENGER HOLELESS  
ELEVATION & PLAN VIEW**

**CAPACITY 4000 lbs.**

**40MRLHCP2E14**

**CENTER PARTING**

**PU ON THE SIDE**