


SECTION A-A
NOT TO SCALE



PASSENGER HOLELESS
ELEVATION VIEW

CAPACITY 4000 lbs.
SINGLE SLIDE
PU ON THE SIDE

40MRLHSS2E14

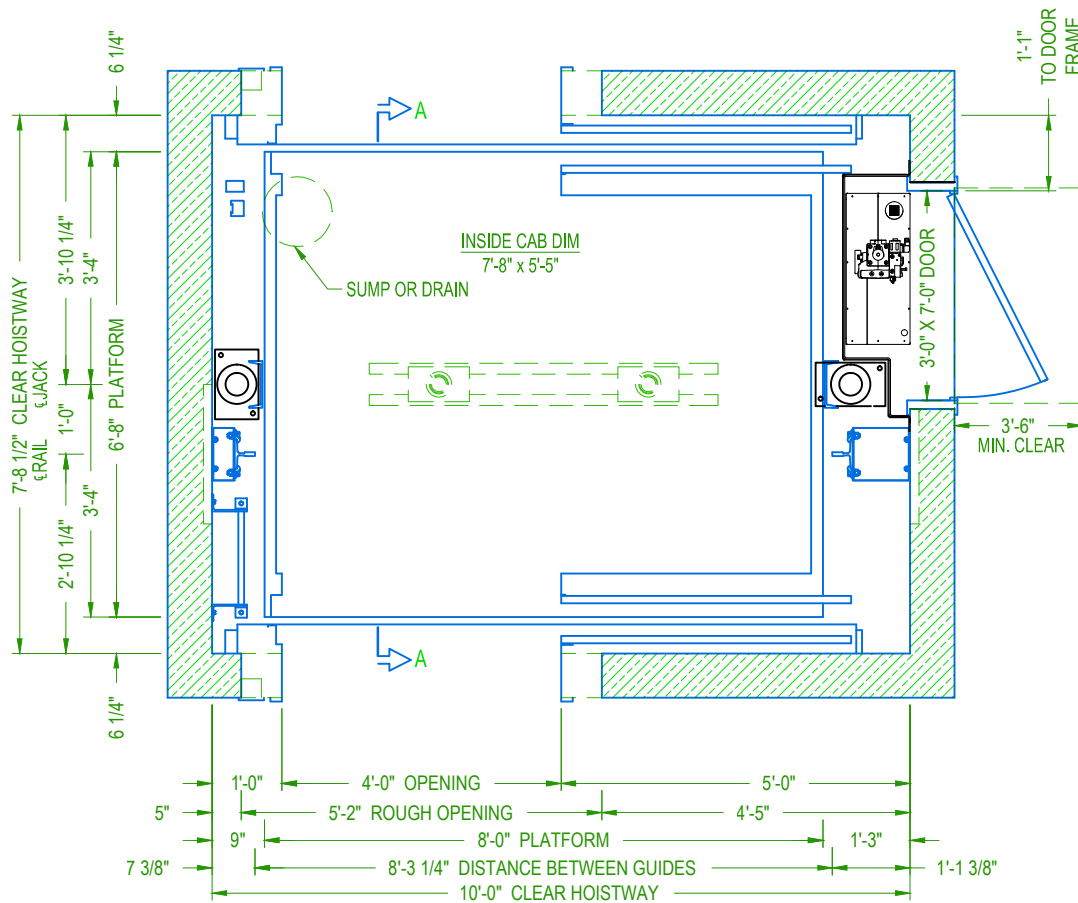

SINGLE SPEED HOISTWAY PLAN



PASSENGER HOLELESS


PLAN VIEW

CAPACITY 4000 lbs.

40MRLHSS2E14

SINGLE SLIDE

PU ON THE SIDE

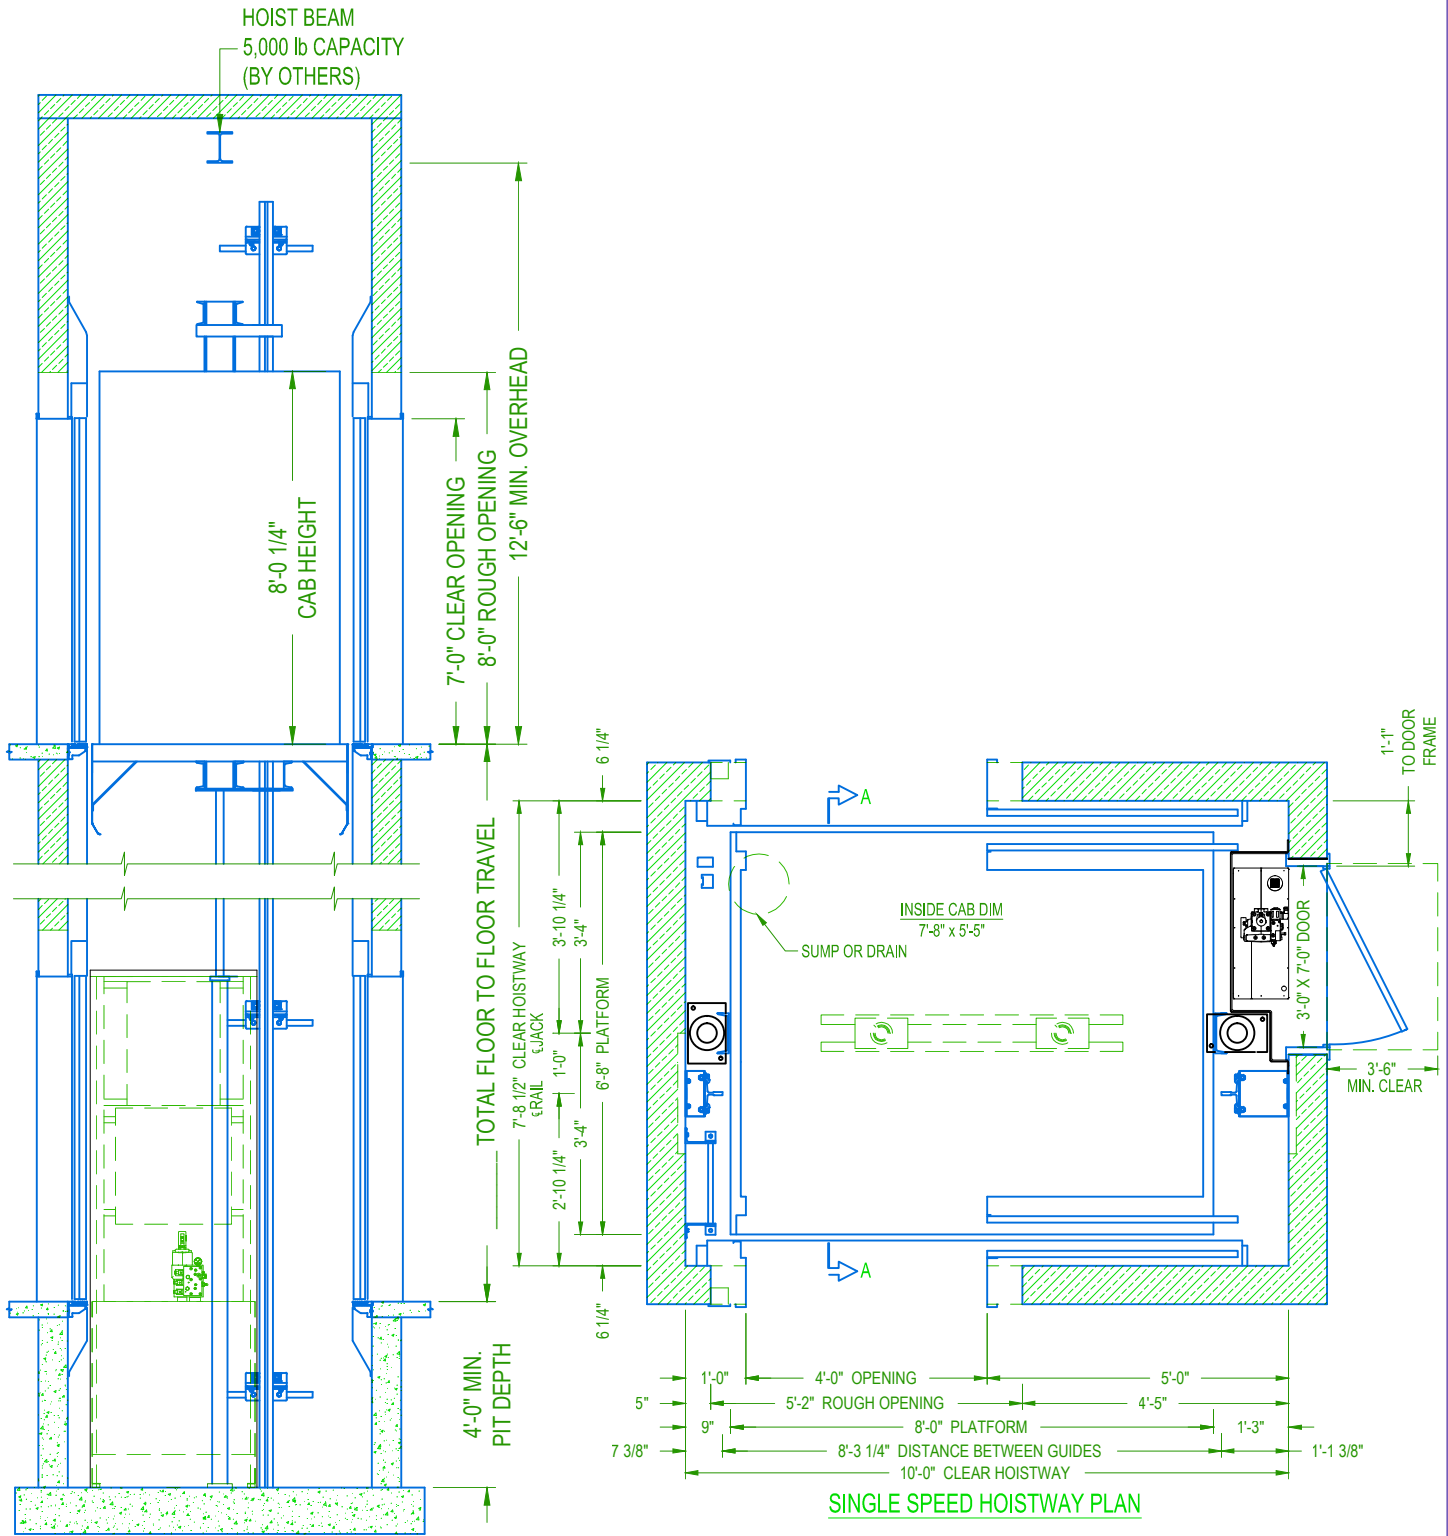

SECTION A-A
NOT TO SCALE



PASSENGER HOLELESS
ELEVATION & PLAN VIEW

CAPACITY 4000 lbs.

40MRLHSS2E14

SINGLE SLIDE

PU ON THE SIDE