


SECTION A-A  
NOT TO SCALE



PASSENGER HOLELESS  
ELEVATION VIEW

CAPACITY 2000 lbs.  
TWO SPEED  
PU IN THE REAR

\*20MRLHTS1E14

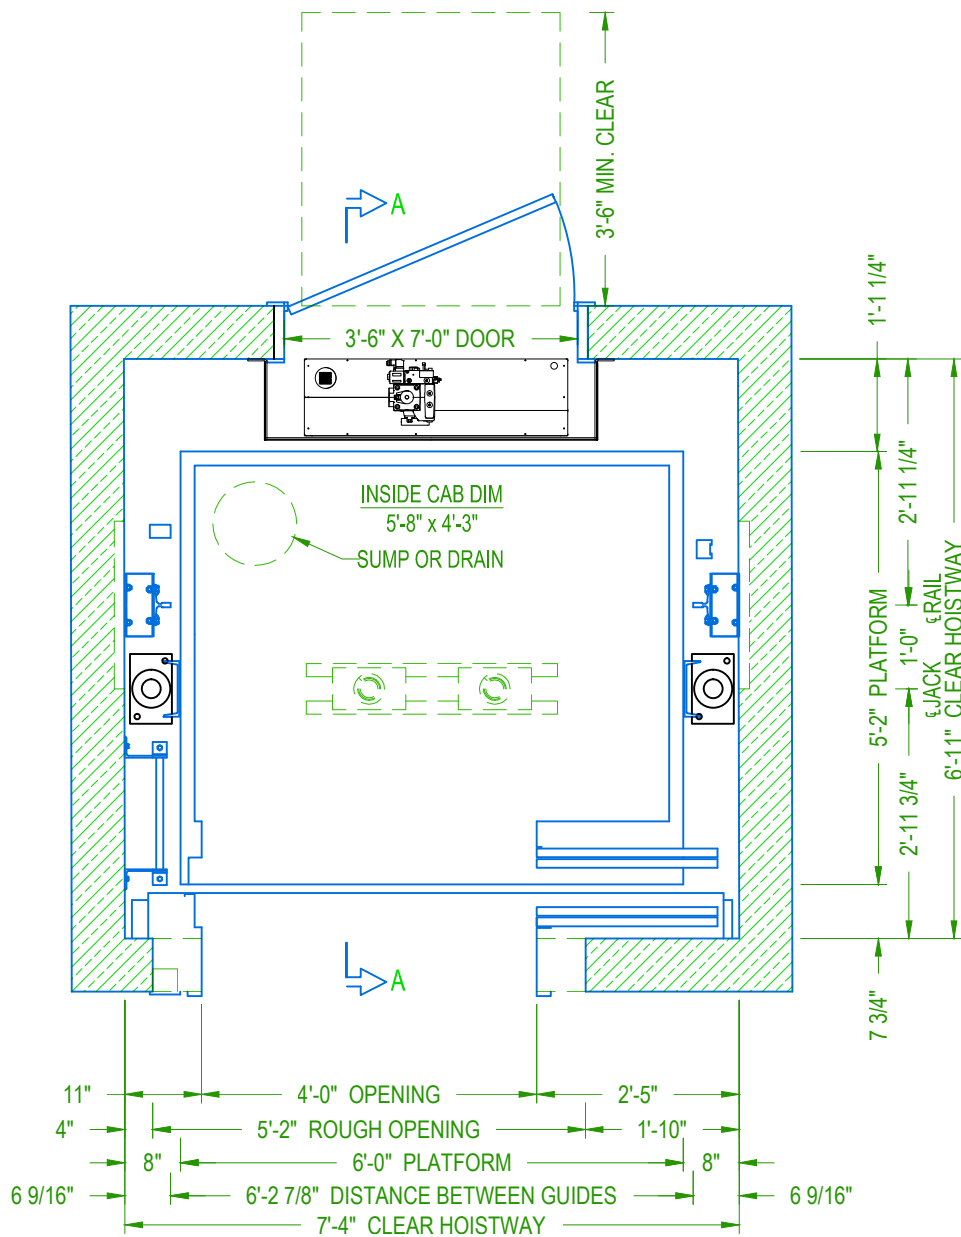

**TWO SPEED HOISTWAY PLAN**




**PASSENGER HOLELESS  
PLAN VIEW**

CAPACITY 2000 lbs.


\*20MRLHTS1E14

TWO SPEED

PU IN THE REAR

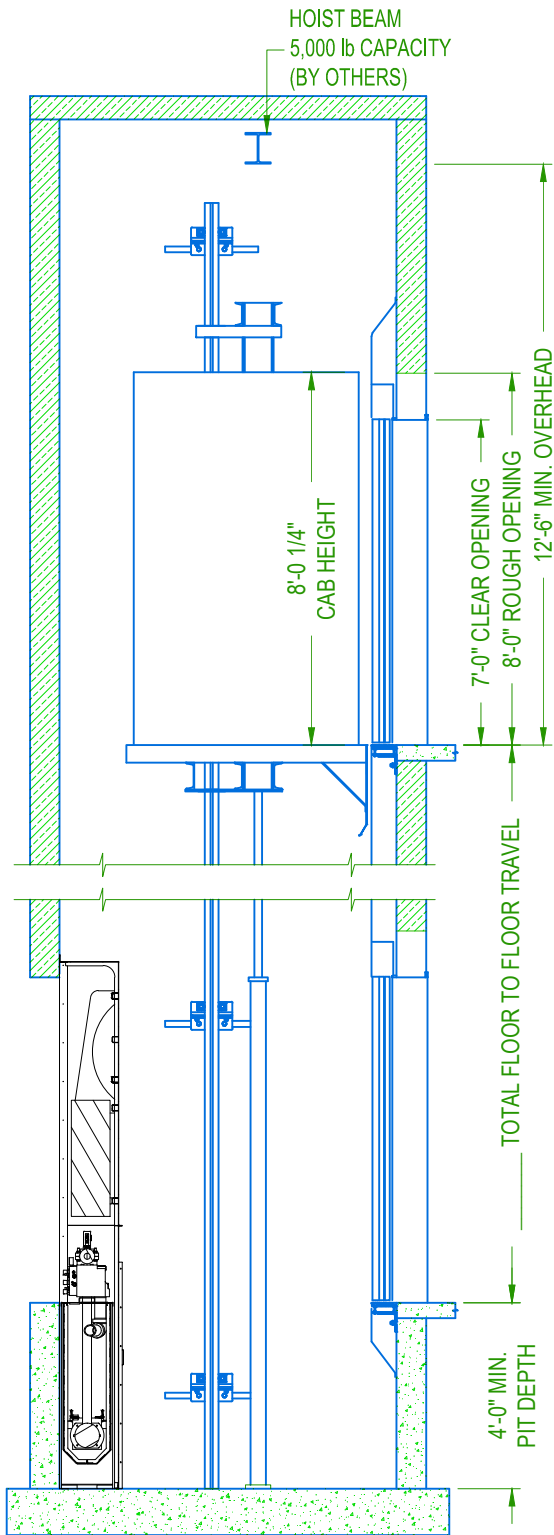

**SECTION A-A**  
NOT TO SCALE

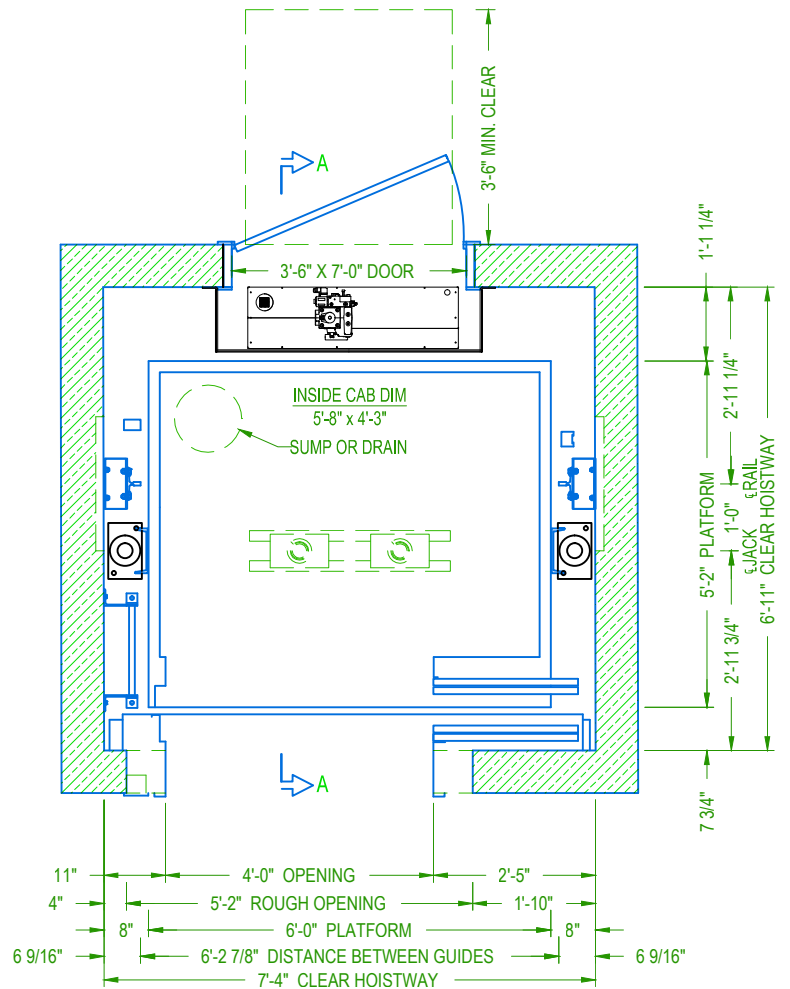

**TWO SPEED HOISTWAY PLAN**



**PASSENGER HOLELESS  
ELEVATION & PLAN VIEW**

**CAPACITY 2000 lbs.**

**\*20MRLHTS1E14**

**TWO SPEED**

**PU IN THE REAR**