

SECTION A-A
NOT TO SCALE





PASSENGER HOLELESS
ELEVATION VIEW

CAPACITY 2500 lbs.

*25MRLHSS1E14

SINGLE SLIDE & CENTER PARTING

PU IN THE REAR

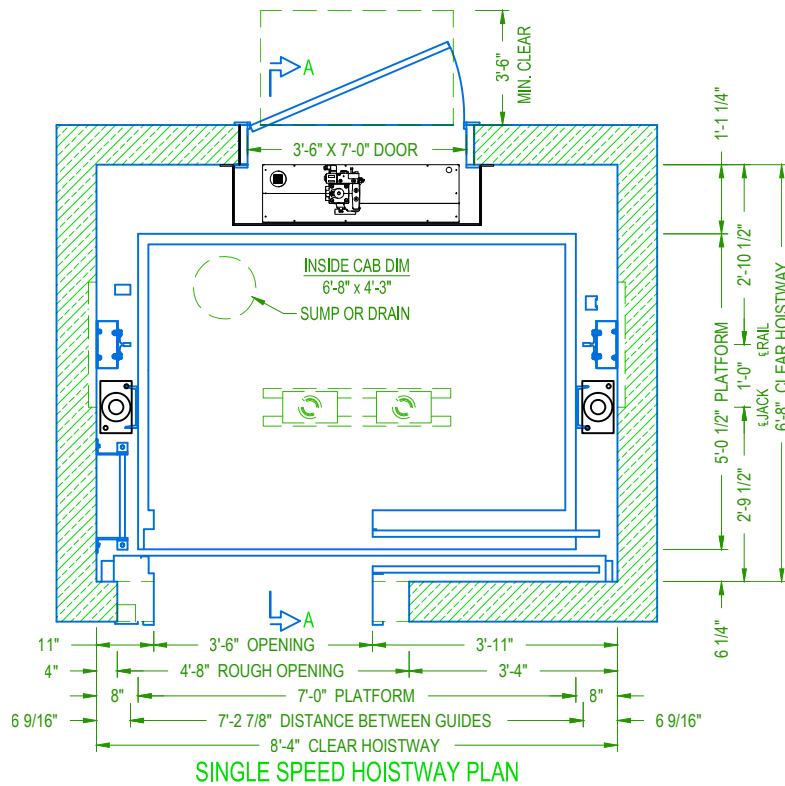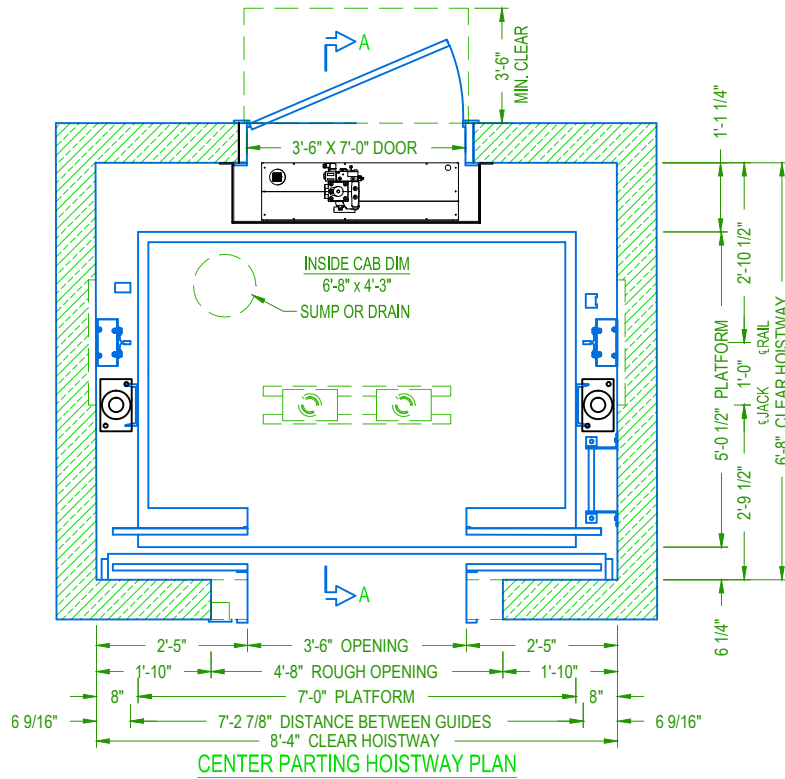

PASSENGER HOLELESS


PLAN VIEW

CAPACITY 2500 lbs.


*25MRLHSS1E14

SINGLE SLIDE & CENTER PARTING


PU IN THE REAR

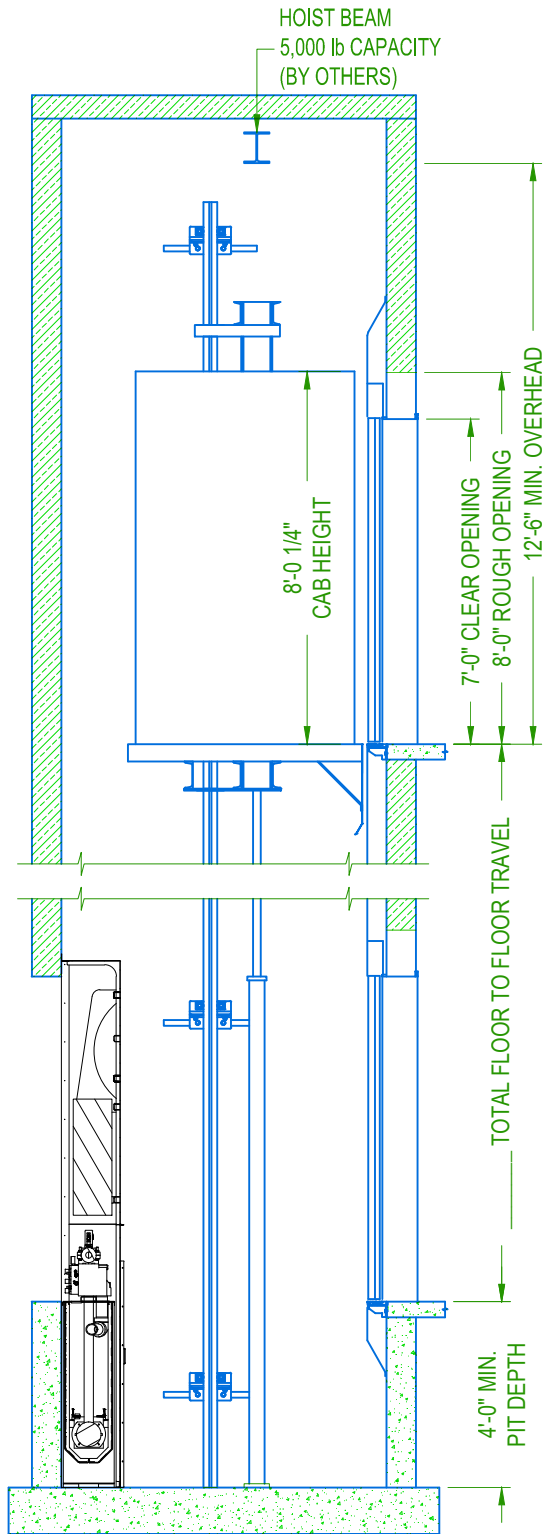

SECTION A-A
NOT TO SCALE

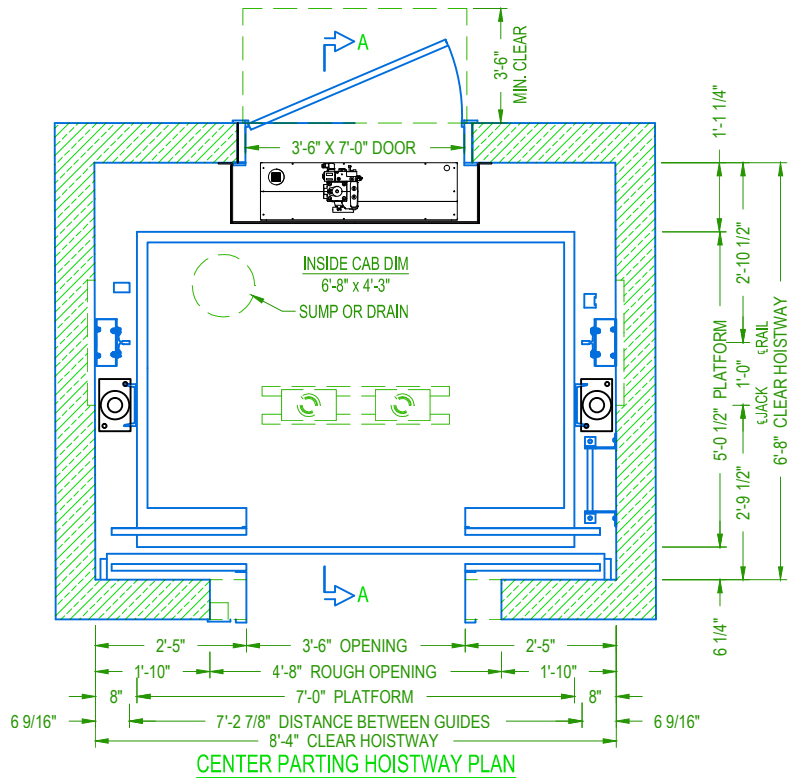

CENTER PARTING HOISTWAY PLAN

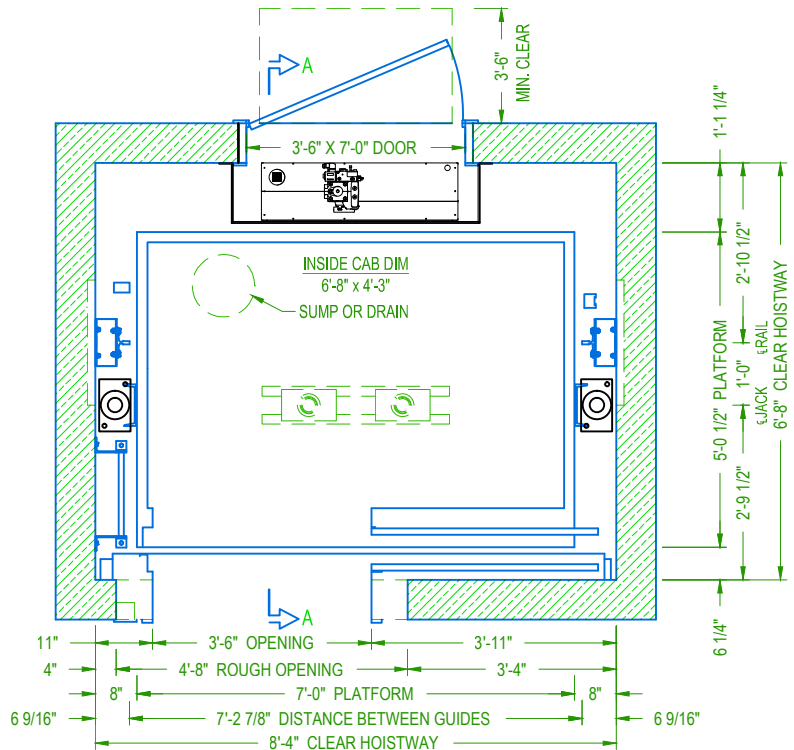

SINGLE SPEED HOISTWAY PLAN



**PASSENGER HOLELESS
ELEVATION & PLAN VIEW**

CAPACITY 2500 lbs.

***25MRLHSS1E14**

SINGLE SLIDE & CENTER PARTING

PU IN THE REAR