


SECTION A-A
NOT TO SCALE



PASSENGER HOLELESS
ELEVATION VIEW

CAPACITY 2500 lbs.
TWO SPEED
PU IN THE REAR

***25MRLHTS1E14**

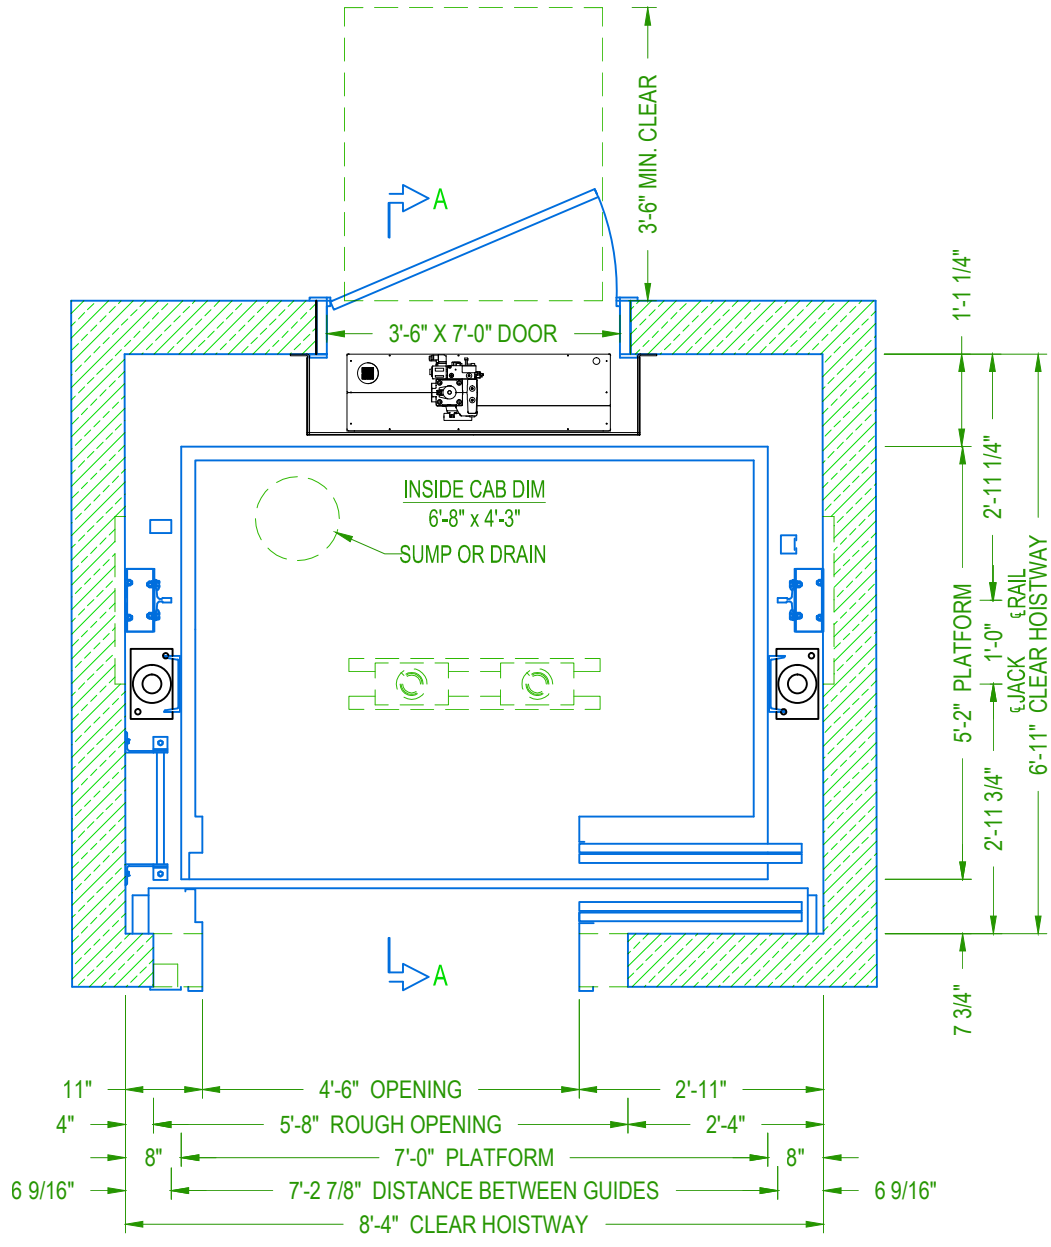


TWO SPEED HOISTWAY PLAN




**PASSENGER HOLELESS
PLAN VIEW**

**CAPACITY 2500 lbs.
TWO SPEED
PU IN THE REAR**

***25MRLHTS1E14**

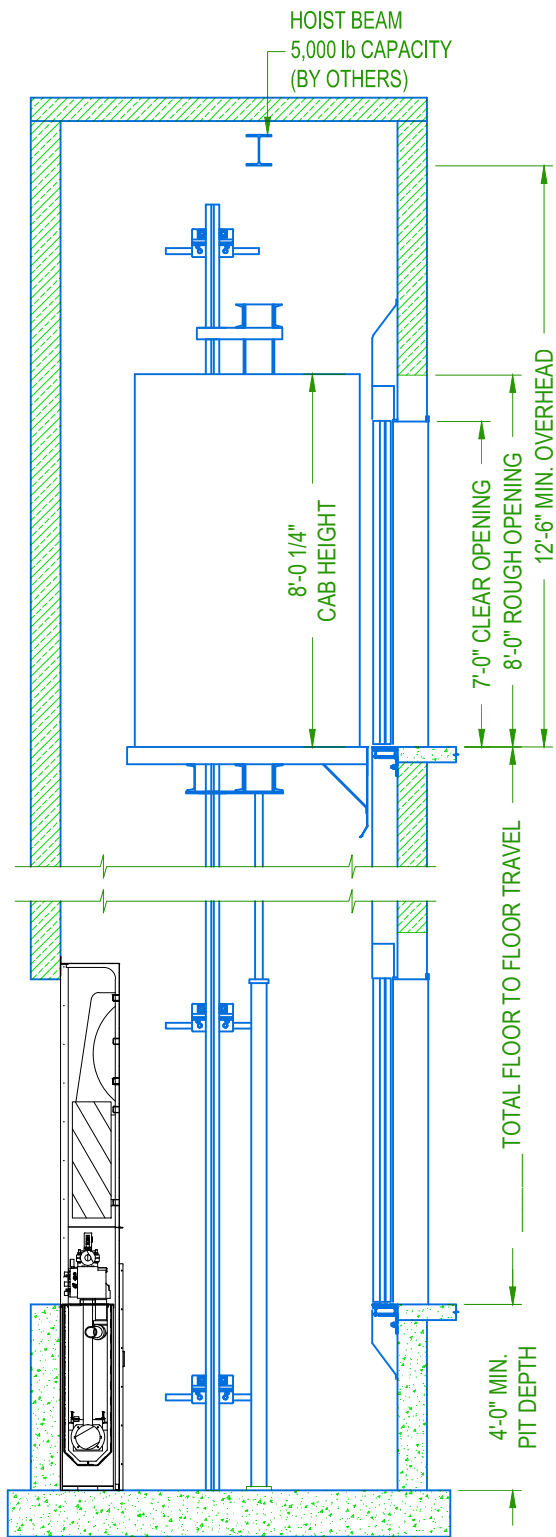

SECTION A-A
NOT TO SCALE

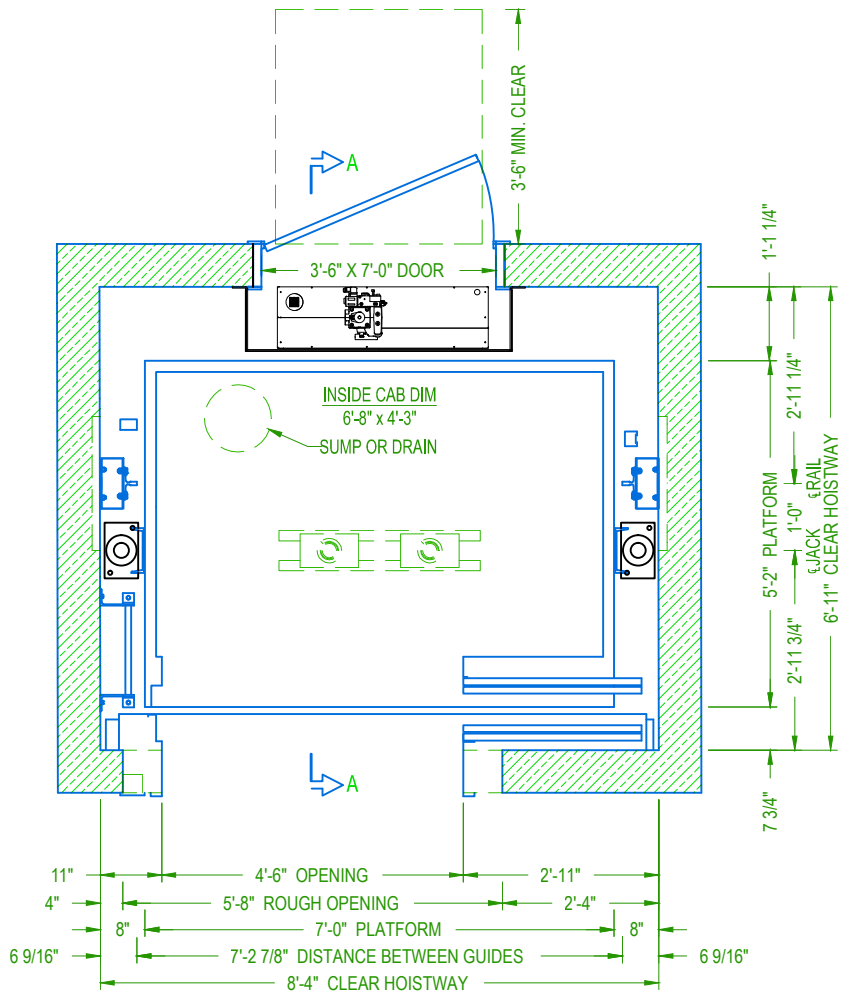

TWO SPEED HOISTWAY PLAN



**PASSENGER HOLELESS
ELEVATION & PLAN VIEW**

CAPACITY 2500 lbs. *25MRLHTS1E14
TWO SPEED
PU IN THE REAR