

SECTION A-A
NOT TO SCALE




PASSENGER HOLELESS
ELEVATION VIEW


CAPACITY 3000 lbs.

*30MRLHSS1E14

SINGLE SLIDE & CENTER PARTING
PU IN THE REAR

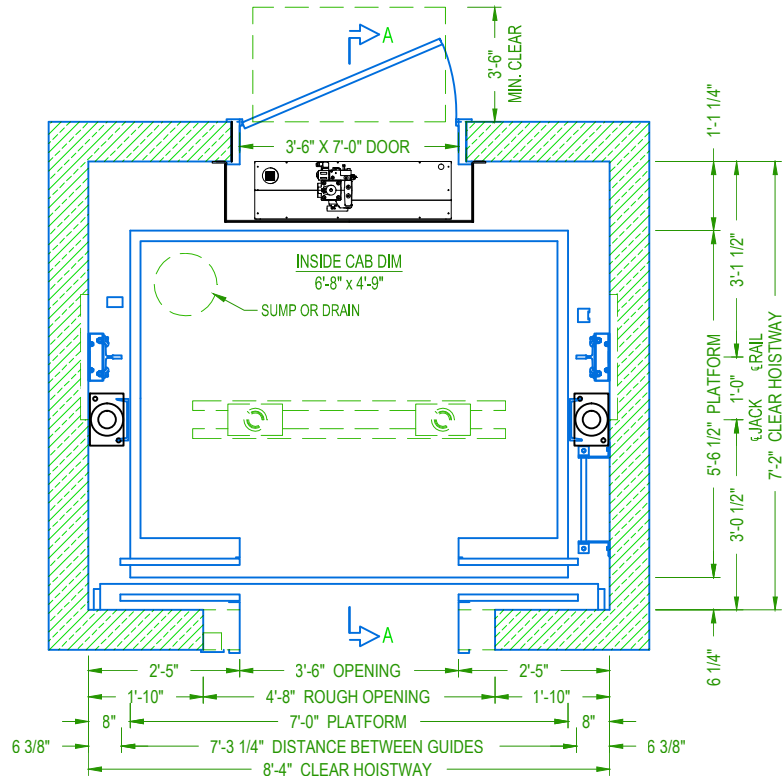

CENTER PARTING HOISTWAY PLAN

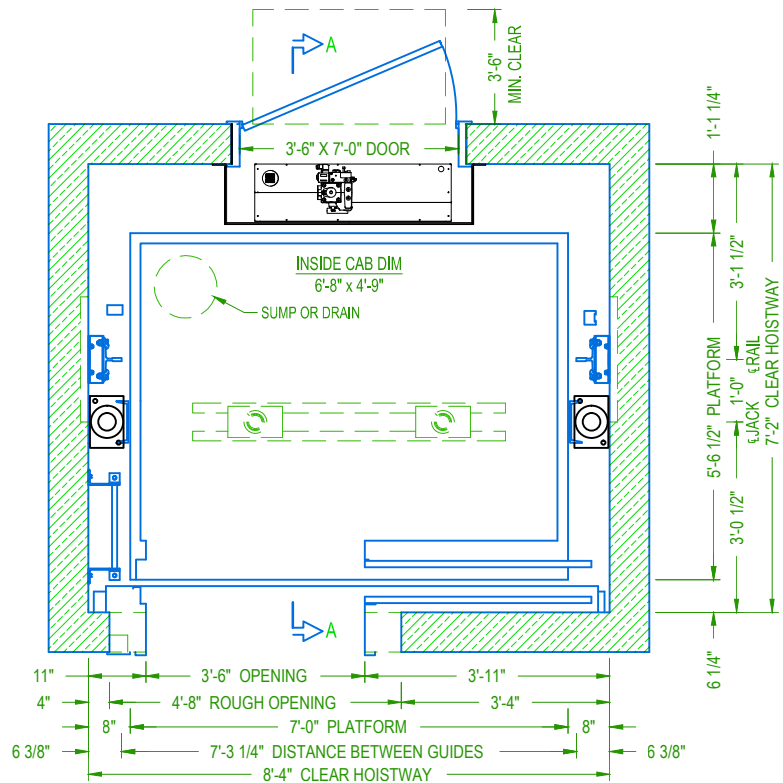

SINGLE SPEED HOISTWAY PLAN




PASSENGER HOLELESS
PLAN VIEW

CAPACITY 3000 lbs.


*30MRLHSS1E14

SINGLE SLIDE & CENTER PARTING


PU IN THE REAR

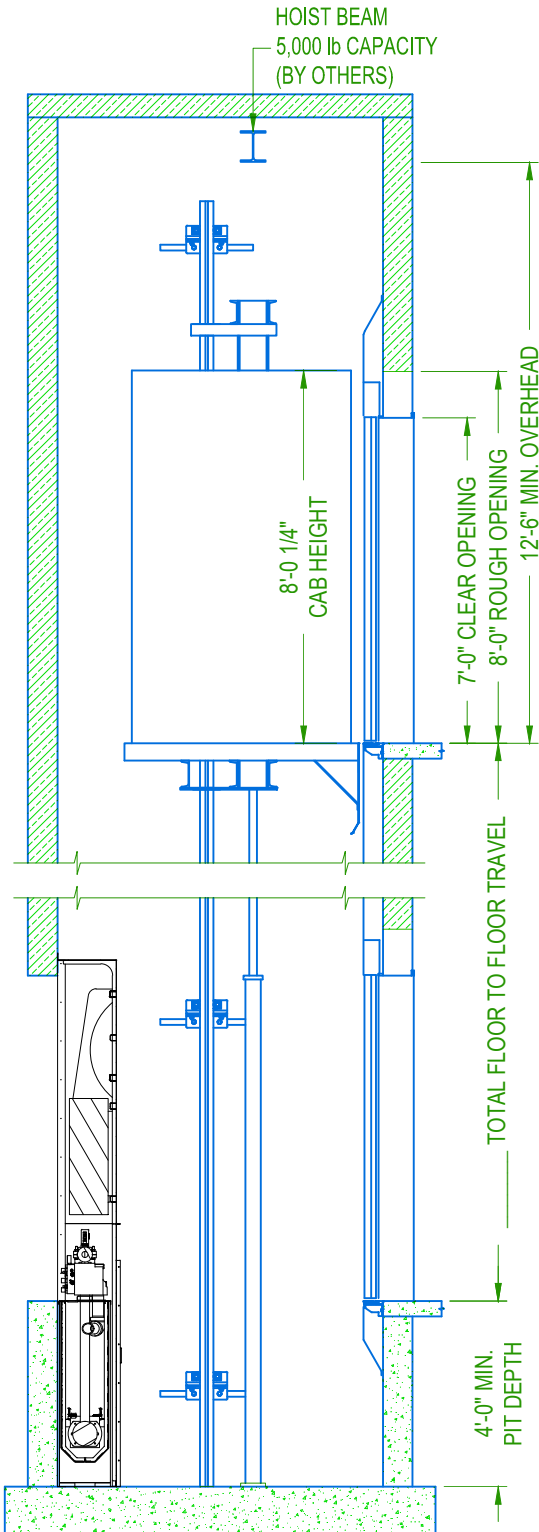

SECTION A-A
NOT TO SCALE

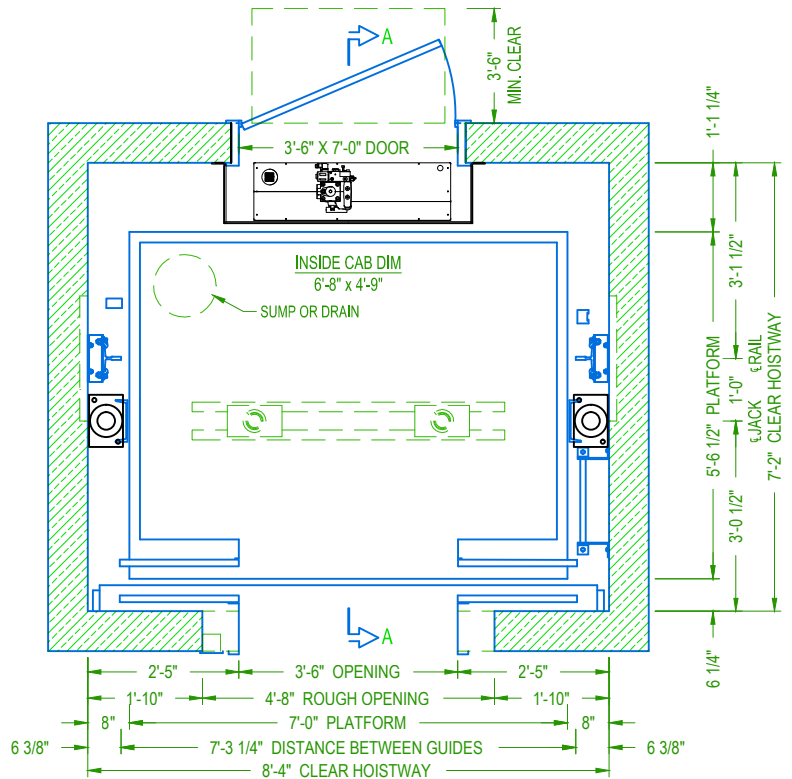

CENTER PARTING HOISTWAY PLAN

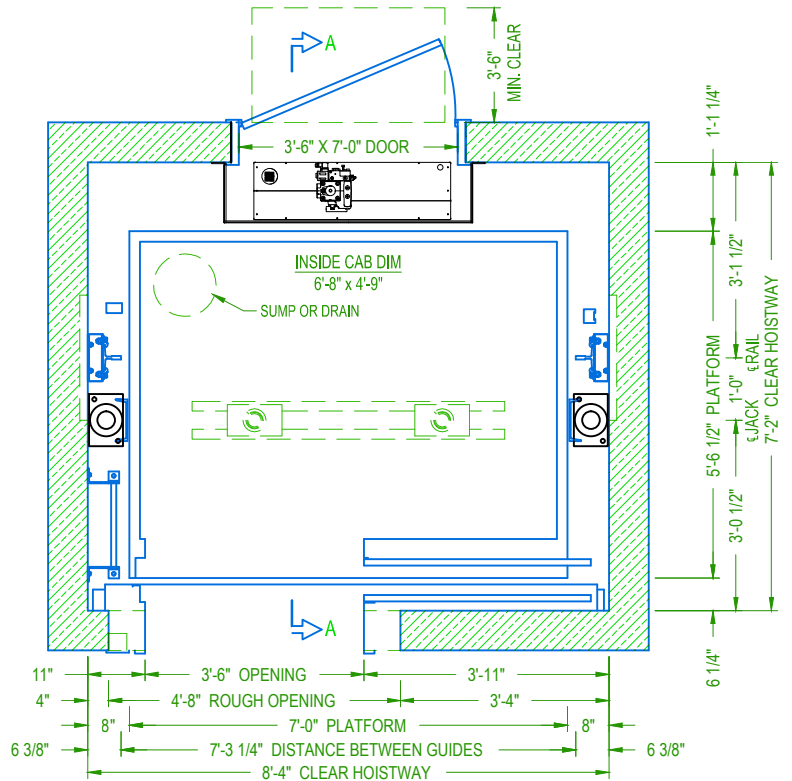

SINGLE SPEED HOISTWAY PLAN



**PASSENGER HOLELESS
ELEVATION & PLAN VIEW**

CAPACITY 3000 lbs.

***30MRLHSS1E14**

**SINGLE SLIDE & CENTER PARTING
PU IN THE REAR**