

SECTION A-A

NOT TO SCALE



PASSENGER HOLELESS


ELEVATION VIEW

CAPACITY 3000 lbs.

*30MRLHTS1E14

TWO SPEED

PU IN THE REAR

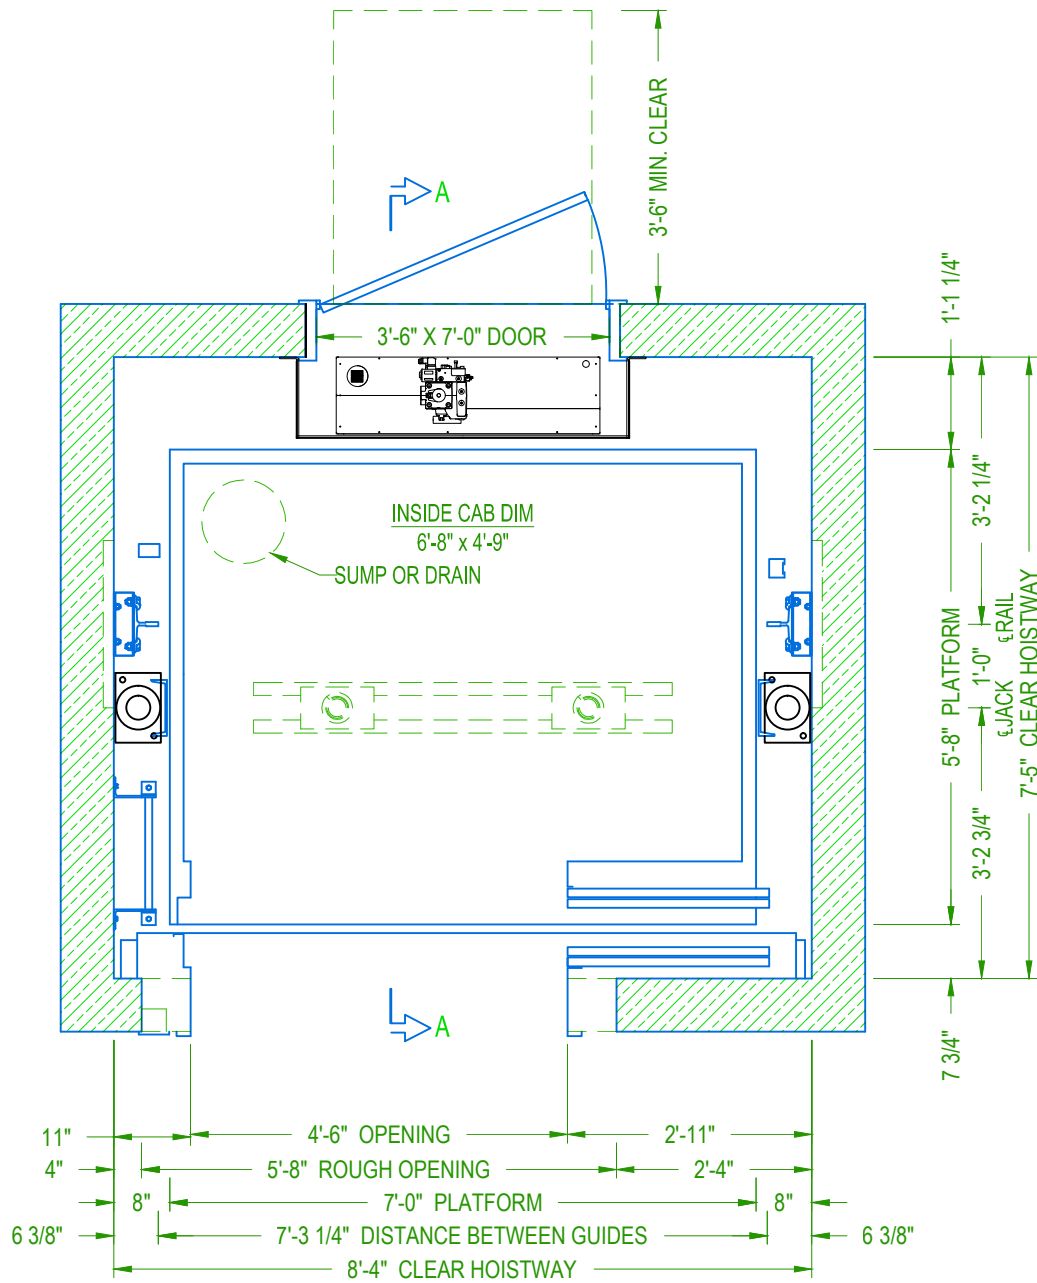

TWO SPEED HOISTWAY PLAN




**PASSENGER HOLELESS
PLAN VIEW**

CAPACITY 3000 lbs.


***30MRLHTS1E14**

TWO SPEED

PU IN THE REAR

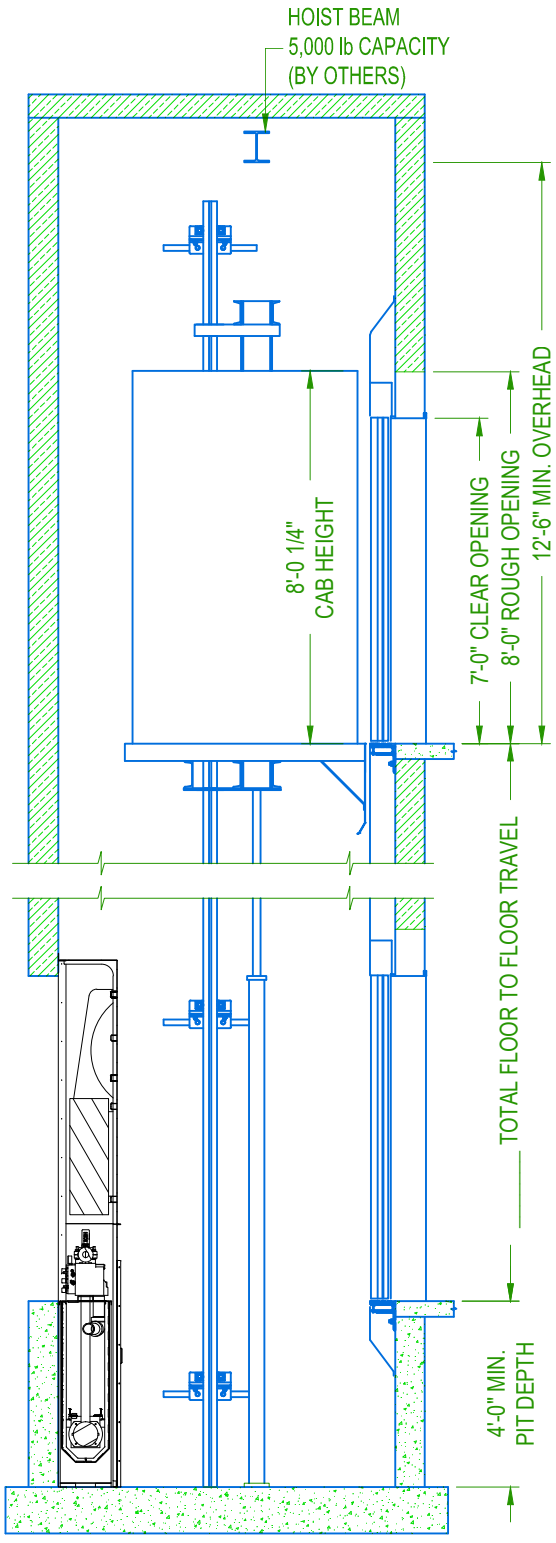

SECTION A-A
NOT TO SCALE

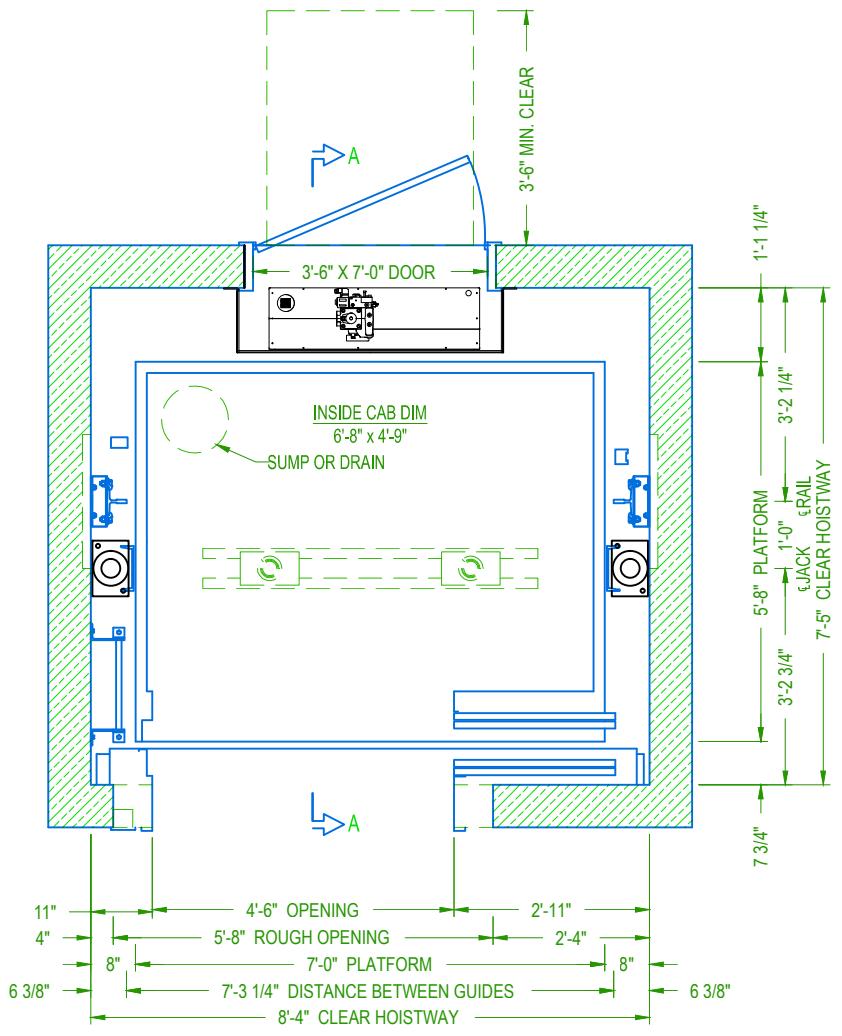

TWO SPEED HOISTWAY PLAN



**PASSENGER HOLELESS
ELEVATION & PLAN VIEW**

CAPACITY 3000 lbs.

*30MRLHTS1E14

**TWO SPEED
PU IN THE REAR**