


SECTION A-A
NOT TO SCALE



PASSENGER HOLELESS
ELEVATION VIEW

CAPACITY 3500 lbs.	*35MRLHHTS1E14
TWO SPEED	
PU IN THE REAR	

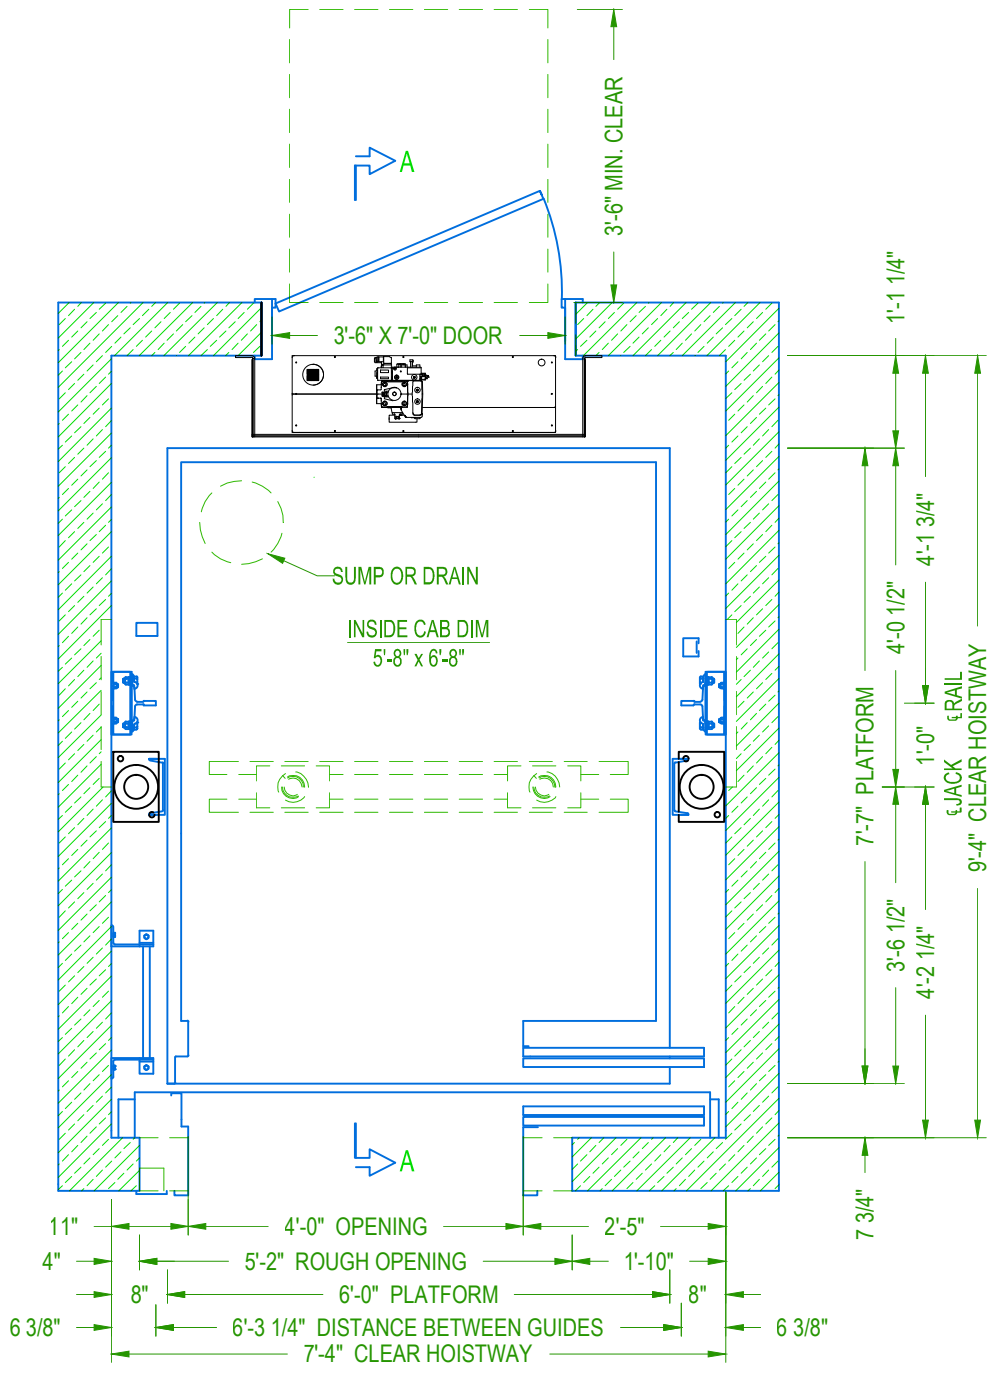

TWO SPEED HOISTWAY PLAN



PASSENGER HOLELESS


PLAN VIEW

CAPACITY 3500 lbs.


***35MRLHHTS1E14**

TWO SPEED

PU IN THE REAR

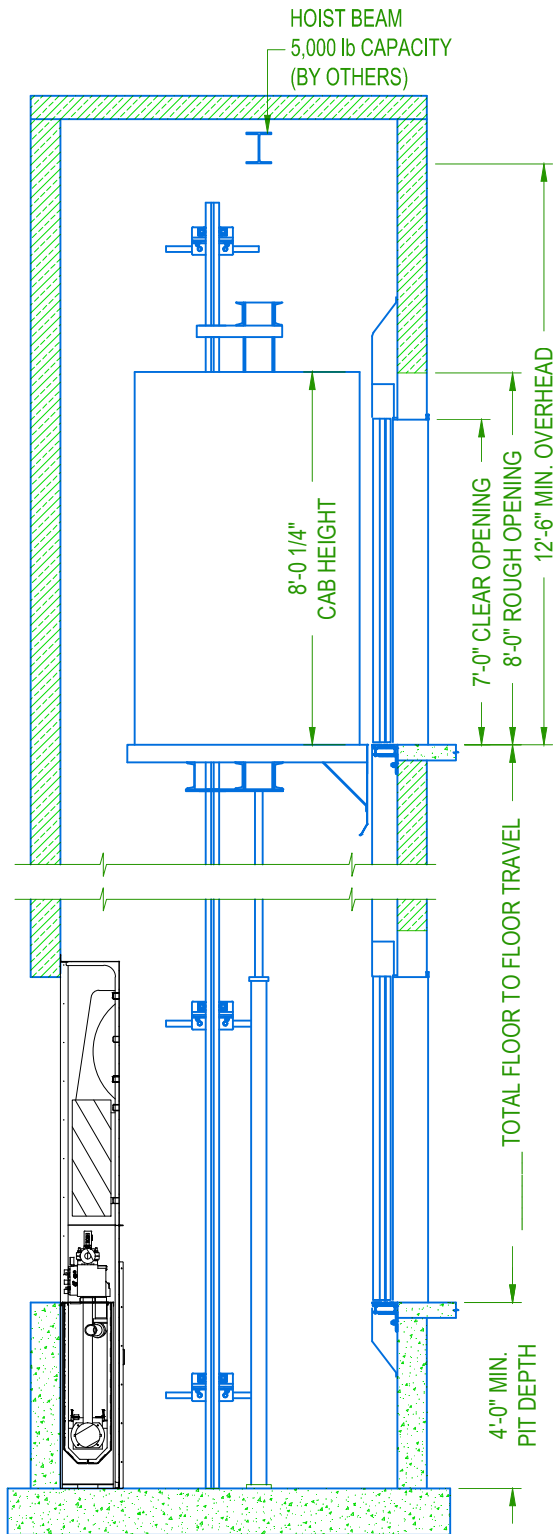

SECTION A-A
NOT TO SCALE

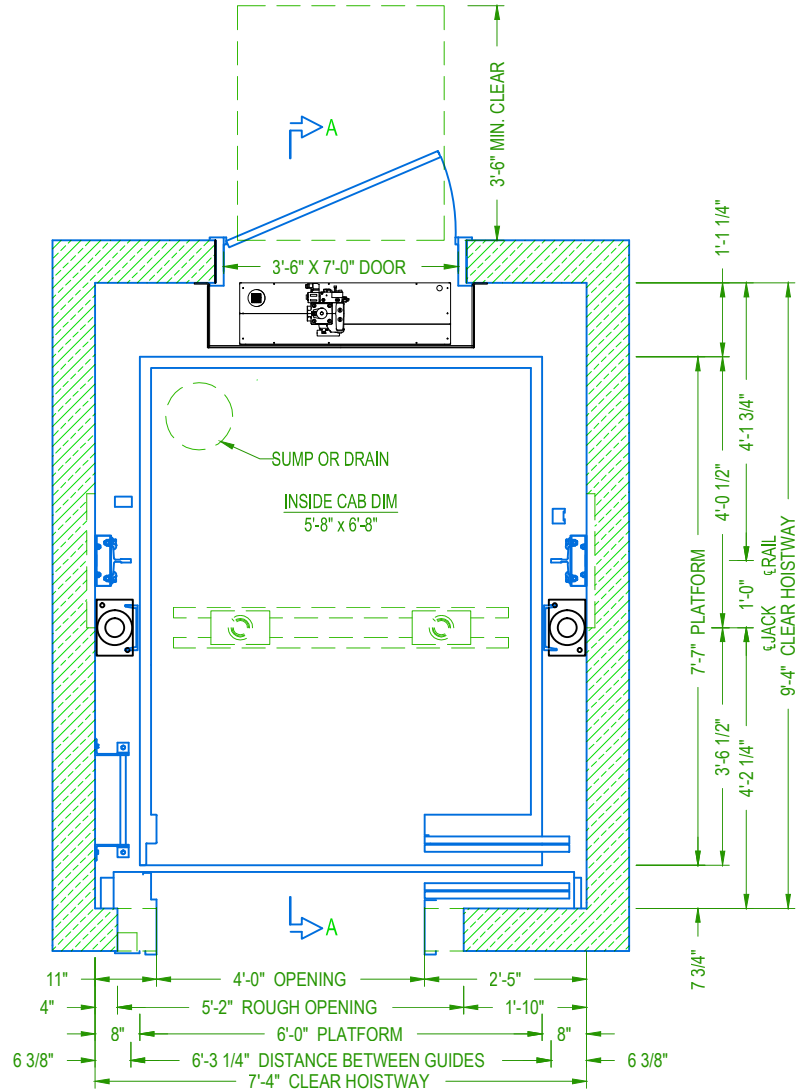

TWO SPEED HOISTWAY PLAN



**PASSENGER HOLELESS
ELEVATION & PLAN VIEW**

CAPACITY 3500 lbs. *35MRLHHTS1E14
TWO SPEED
PU IN THE REAR