

SECTION A-A  
NOT TO SCALE




PASSENGER HOLELESS  
ELEVATION & PLAN VIEW

CAPACITY 2000 lbs.

20MRLHSS1E14

SINGLE SLIDE


PU ON THE SIDE

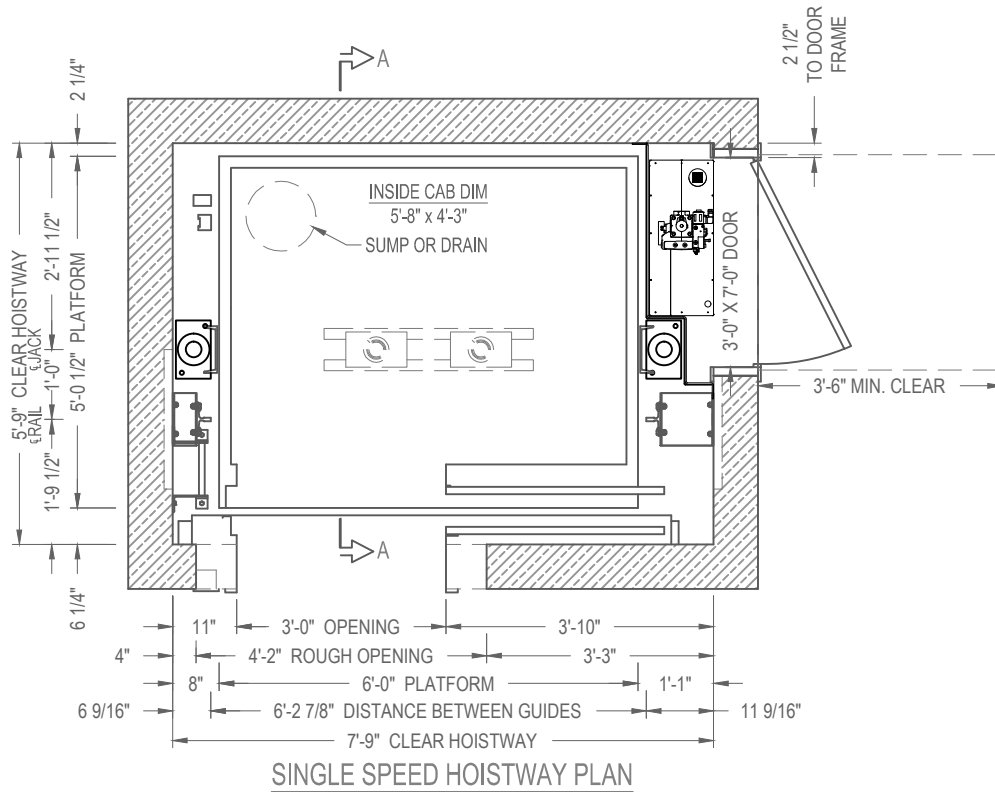

**PASSENGER HOLELESS**  
**PLAN VIEW**

CAPACITY 2000 lbs.  
SINGLE SLIDE  
PU ON THE SIDE

20MRLHSS1E14

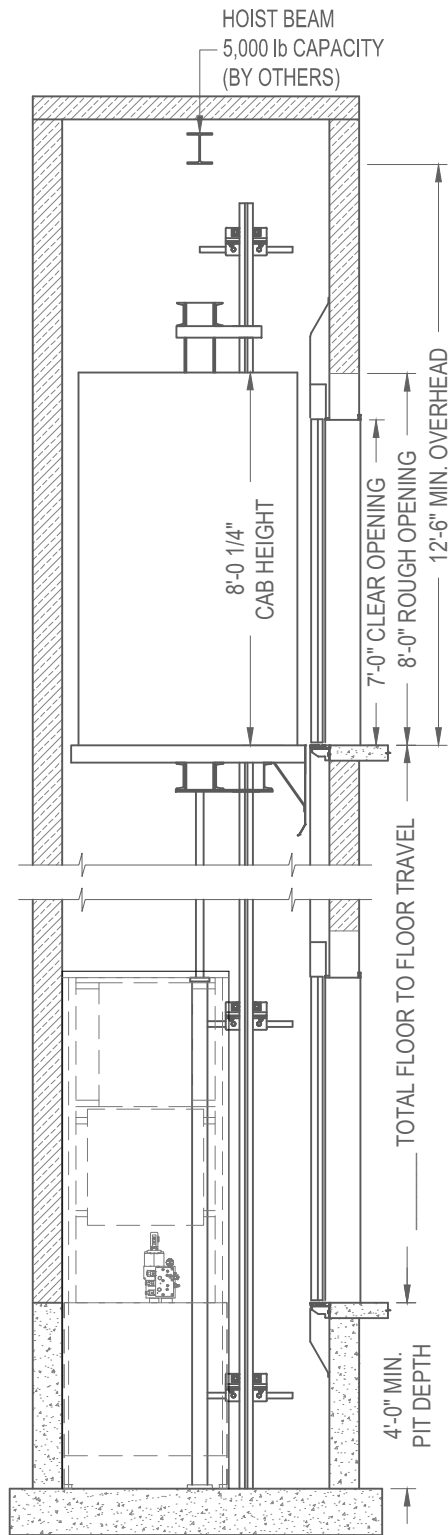

SECTION A-A  
NOT TO SCALE



PASSENGER HOLELESS  
ELEVATION VIEW

CAPACITY 2000 lbs.  
SINGLE SLIDE  
PU ON THE SIDE

20MRLHSS1E14