


SECTION A-A
NOT TO SCALE



PASSENGER HOLELESS
ELEVATION VIEW

CAPACITY 2000 lbs.
TWO SPEED
PU ON THE SIDE

20MRLHTS1E14

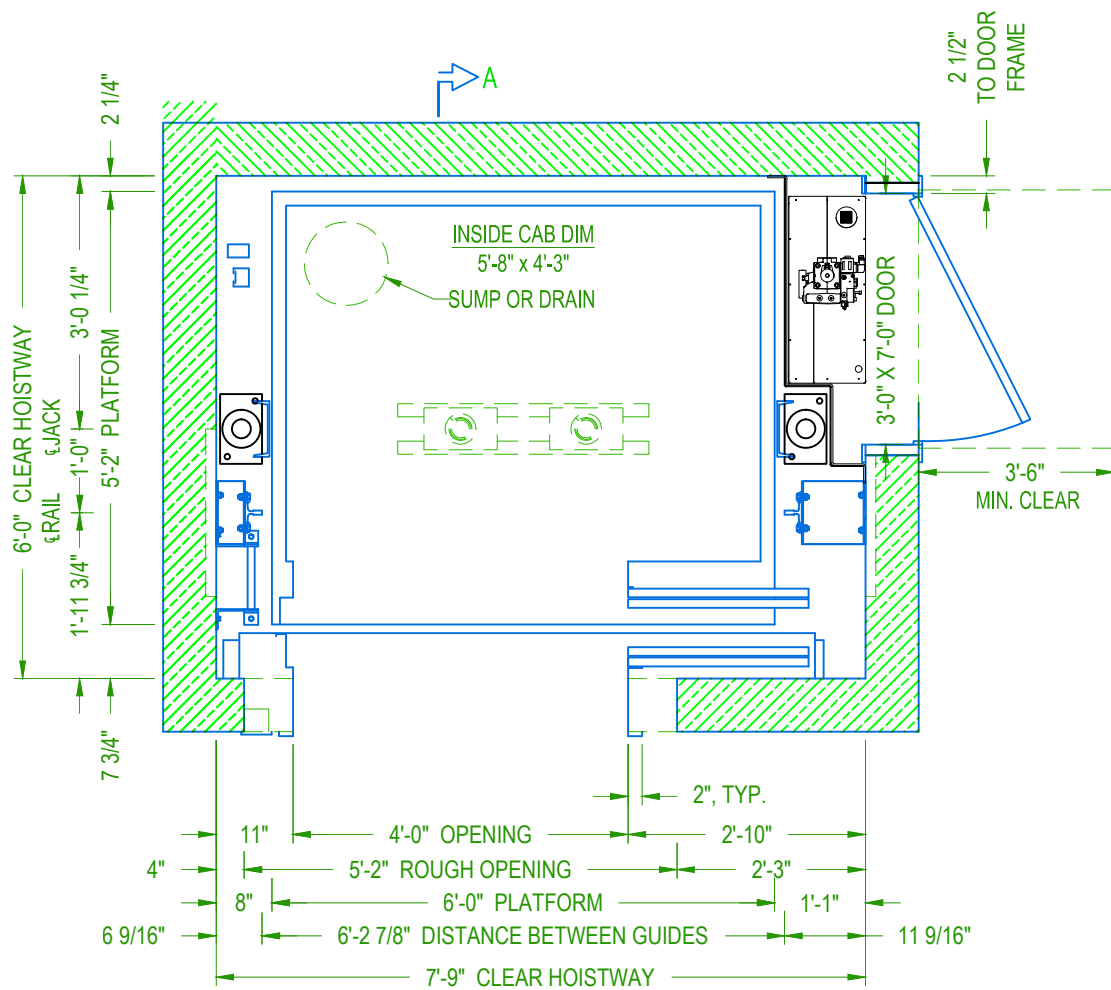

TWO SPEED HOISTWAY PLAN



PASSENGER HOLELESS


PLAN VIEW

CAPACITY 2000 lbs.

20MRLHTS1E14

TWO SPEED

PU ON THE SIDE

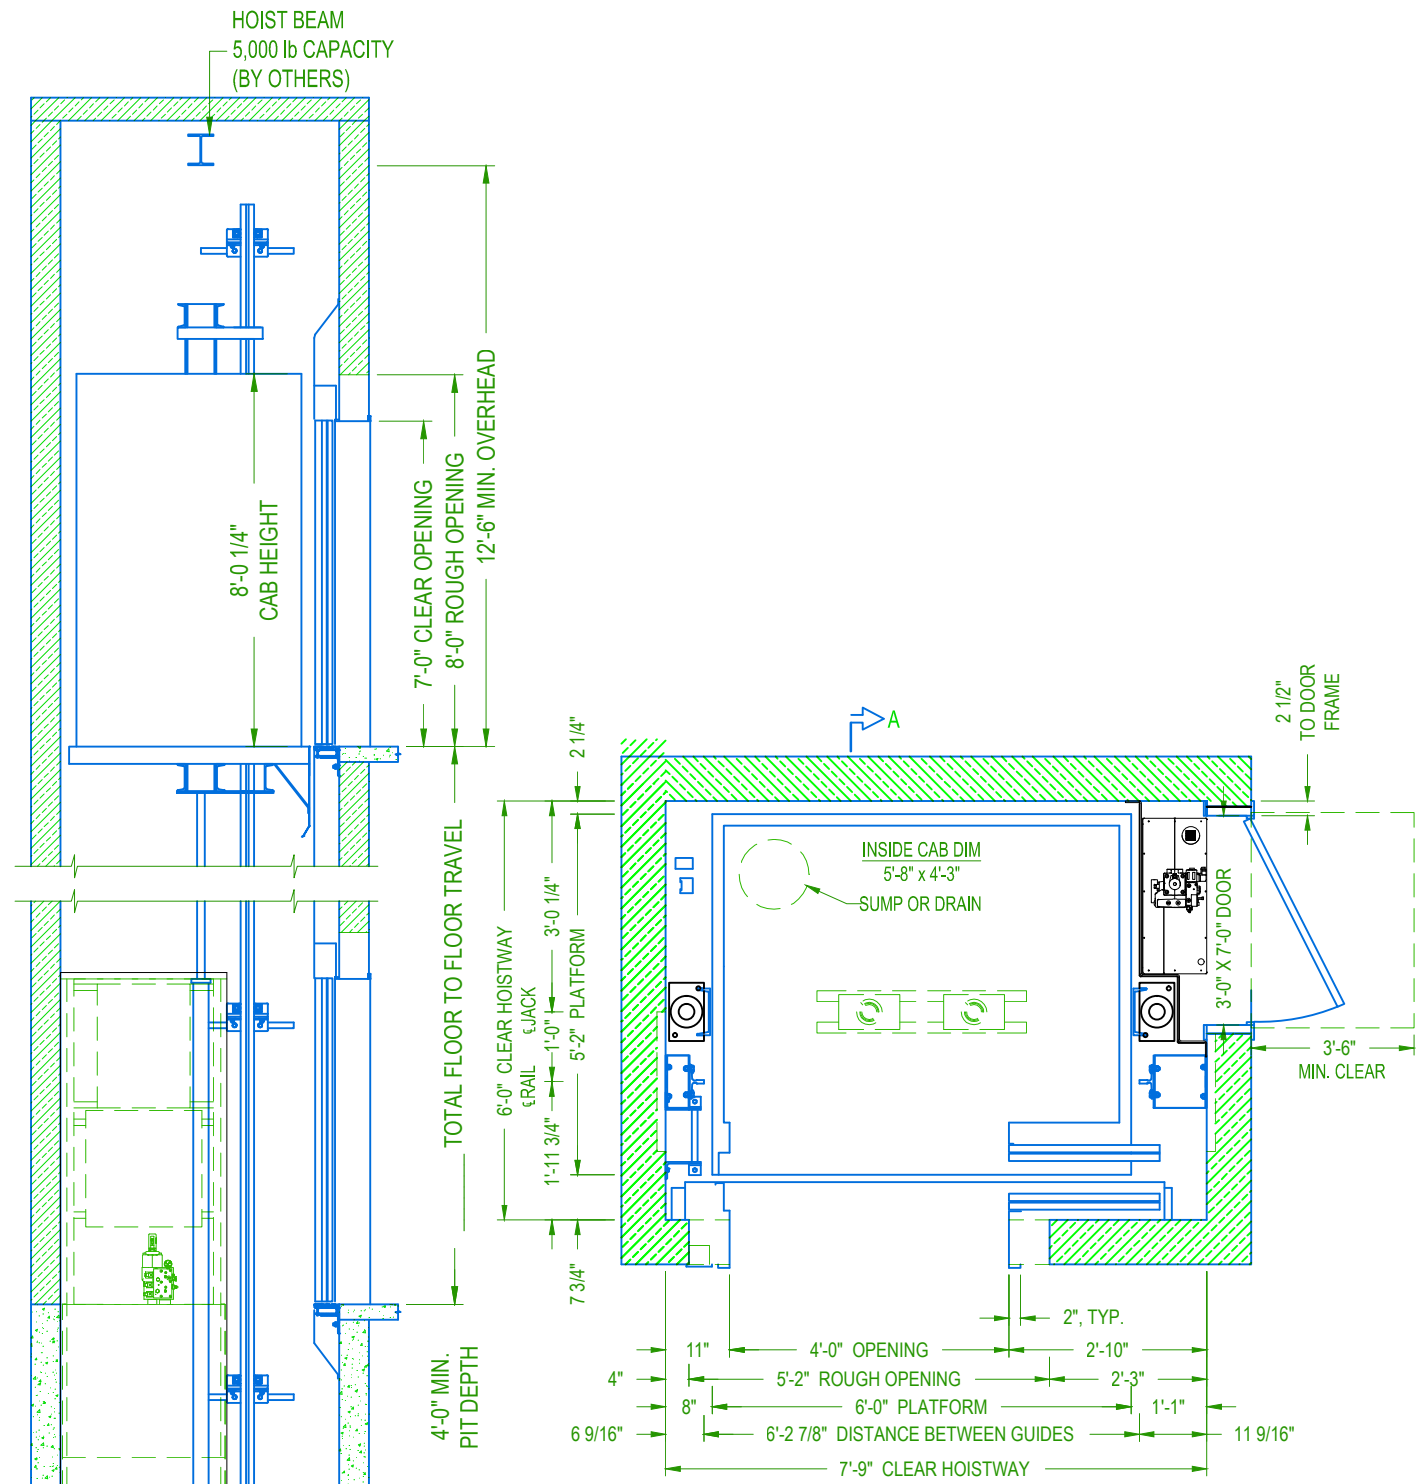

SECTION A-A
NOT TO SCALE

TWO SPEED HOISTWAY PLAN



**PASSENGER HOLELESS
ELEVATION & PLAN VIEW**

CAPACITY 2000 lbs.

20MRLHTS1E14

TWO SPEED

PU ON THE SIDE