

SECTION A-A
NOT TO SCALE




PASSENGER HOLELESS
ELEVATION VIEW


CAPACITY 2500 lbs.

25MRLHSS1E14

SINGLE SLIDE & CENTER PARTING
PU ON THE SIDE

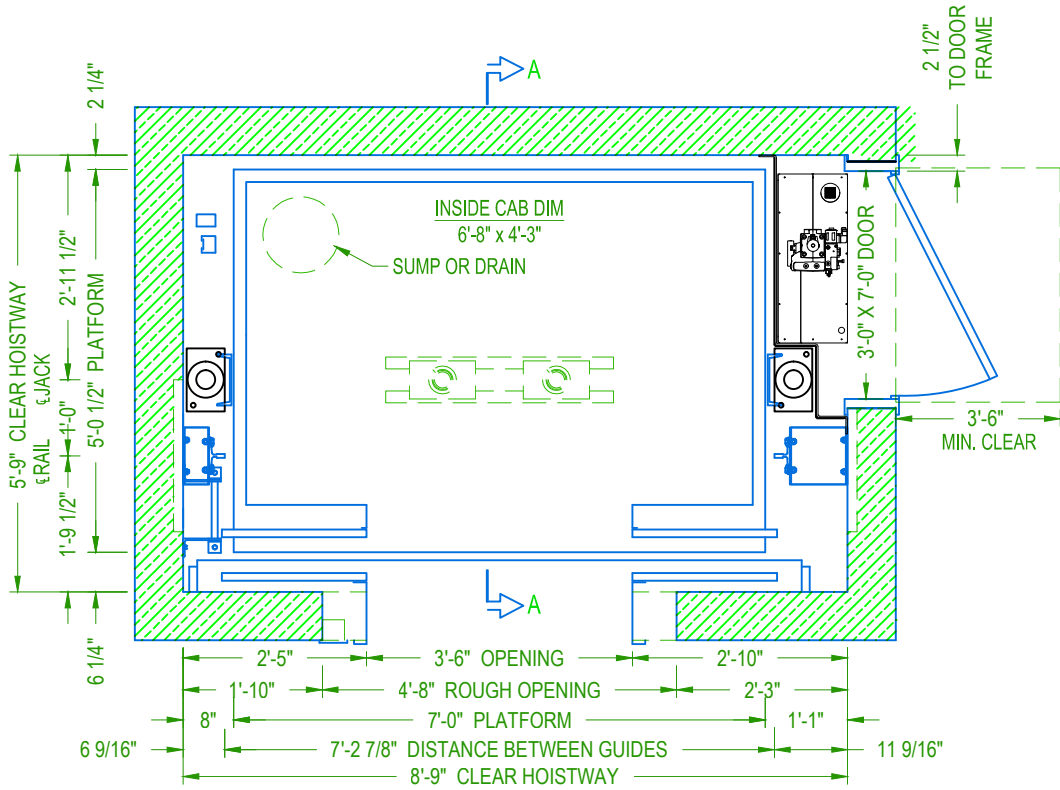

CENTER PARTING HOISTWAY PLAN

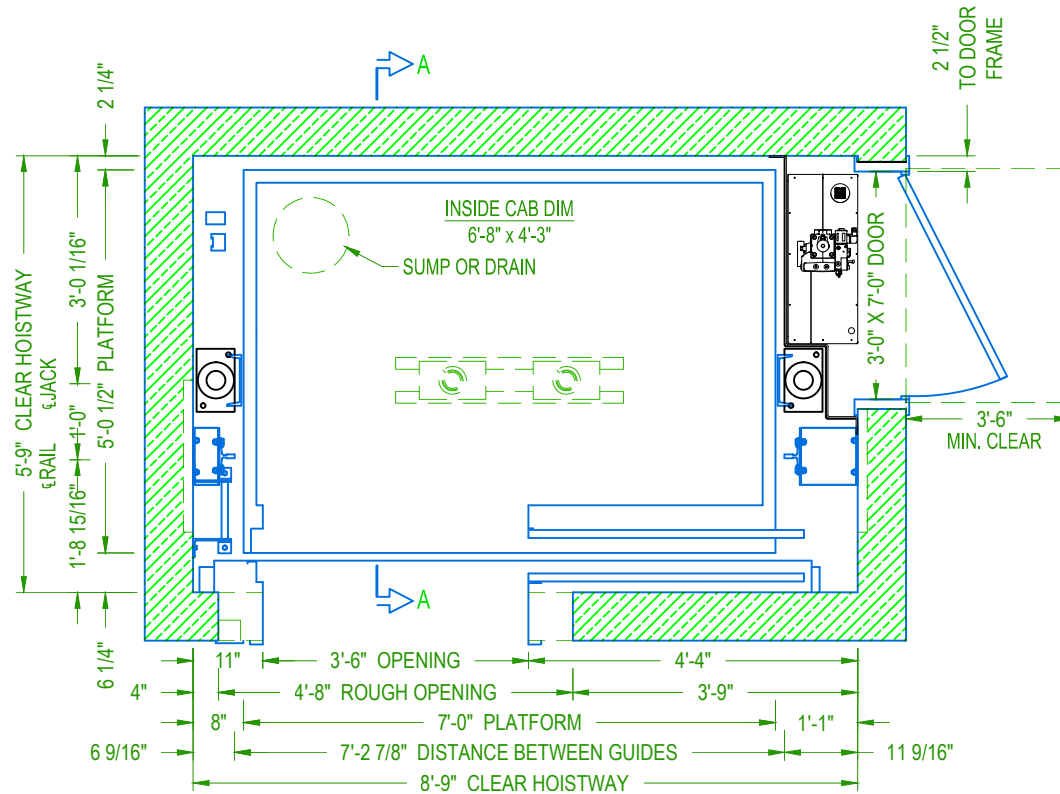

SINGLE SPEED HOISTWAY PLAN




PASSENGER HOLELESS
 PLAN VIEW

CAPACITY 2500 lbs.

25MRLHSS1E14

SINGLE SLIDE & CENTER PARTING
 PU ON THE SIDE

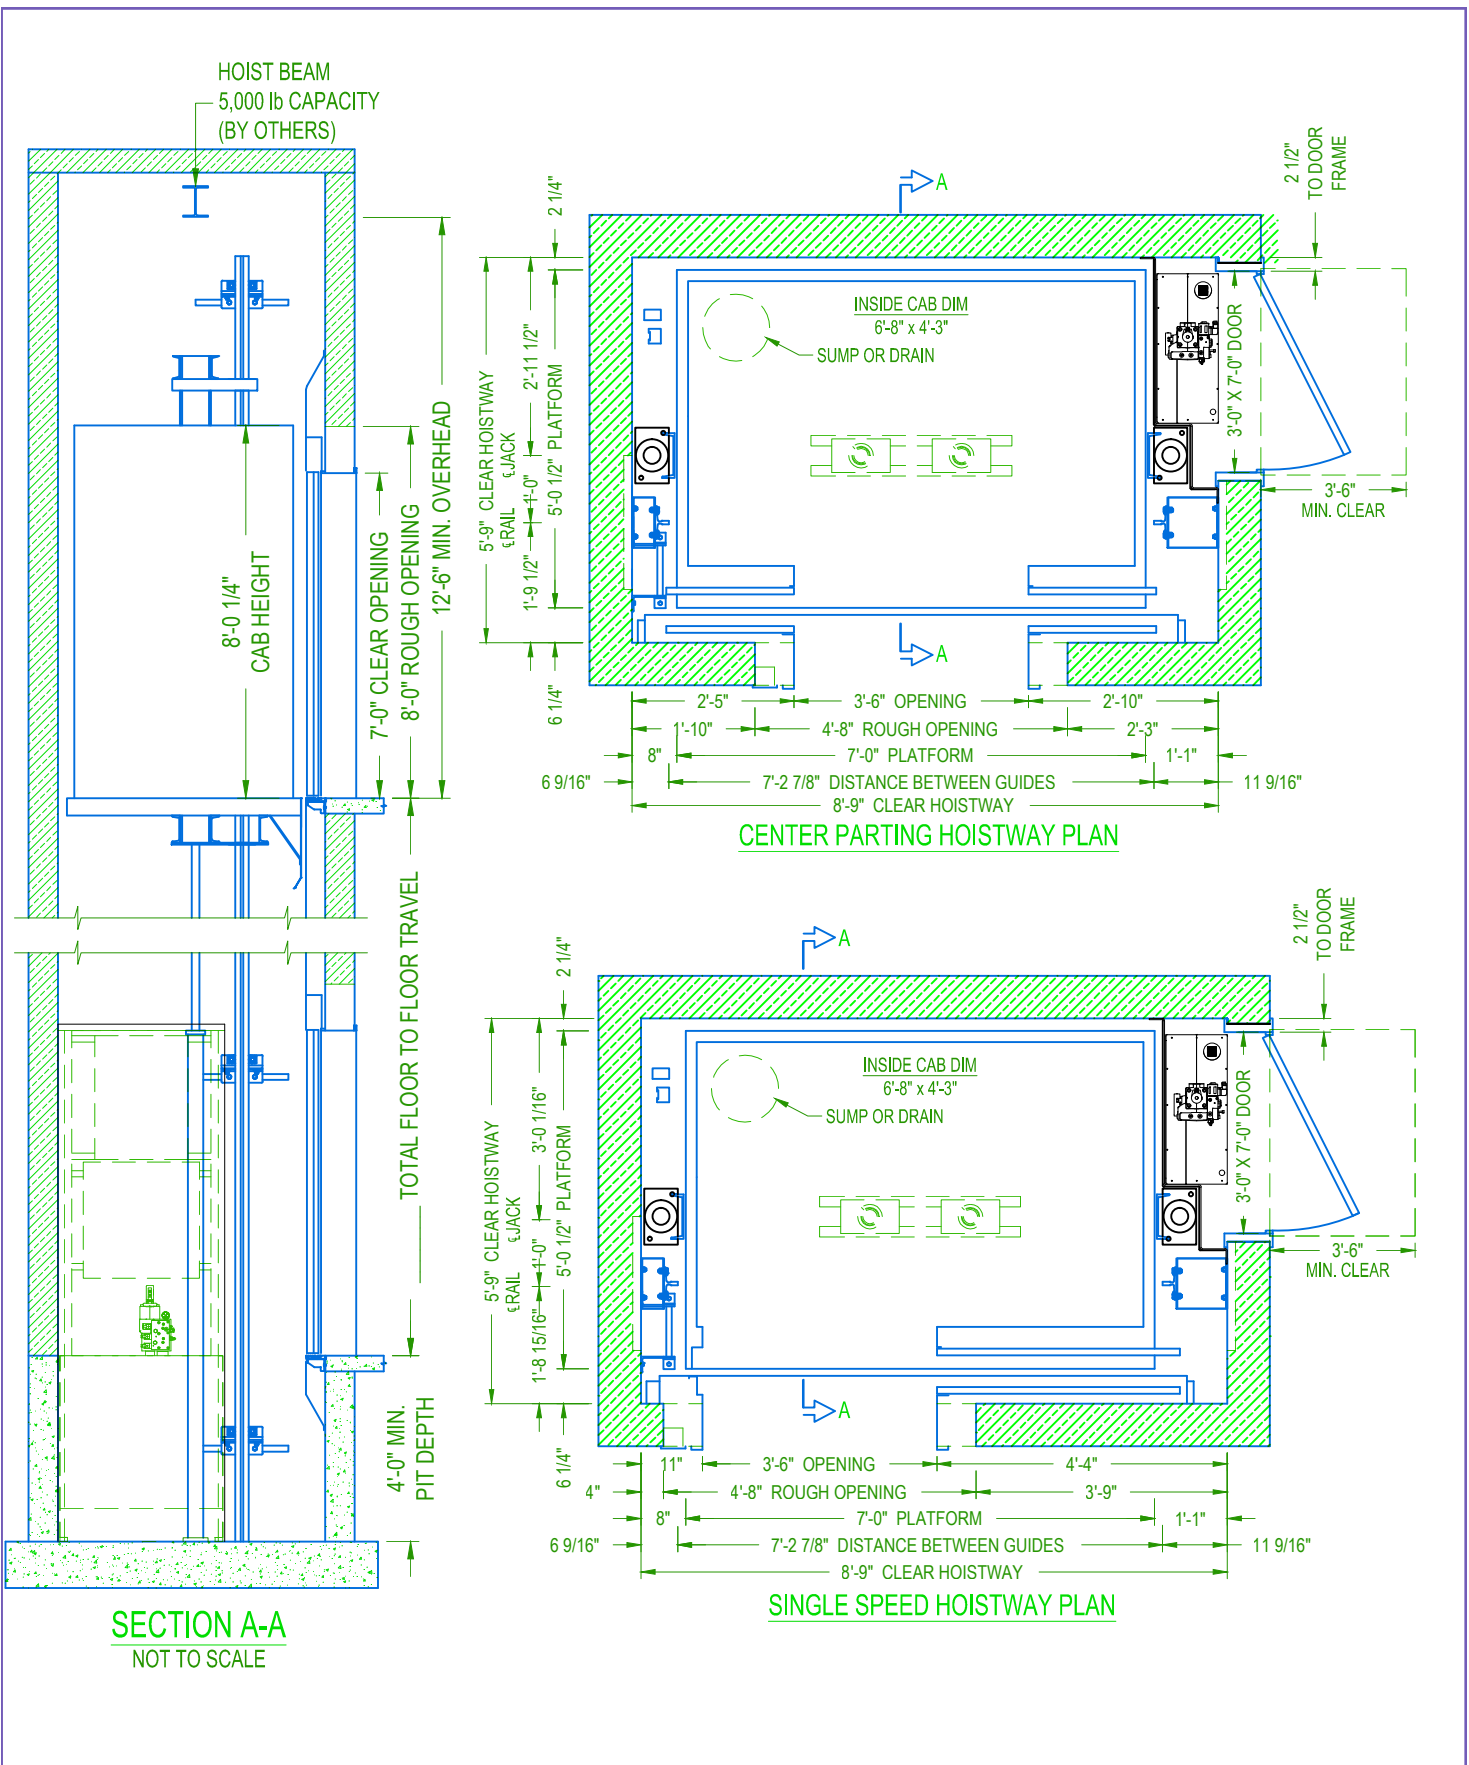

	PASSENGER HOLELESS	CAPACITY 2500 lbs.	25MRLHSS1E14
	ELEVATION & PLAN VIEW	SINGLE SLIDE & CENTER PARTING	
		PU ON THE SIDE	