

SECTION A-A
NOT TO SCALE





PASSENGER HOLELESS
ELEVATION VIEW

CAPACITY 3500 lbs.

35MRLHSS1E14

SINGLE SLIDE & CENTER PARTING

PU ON THE SIDE

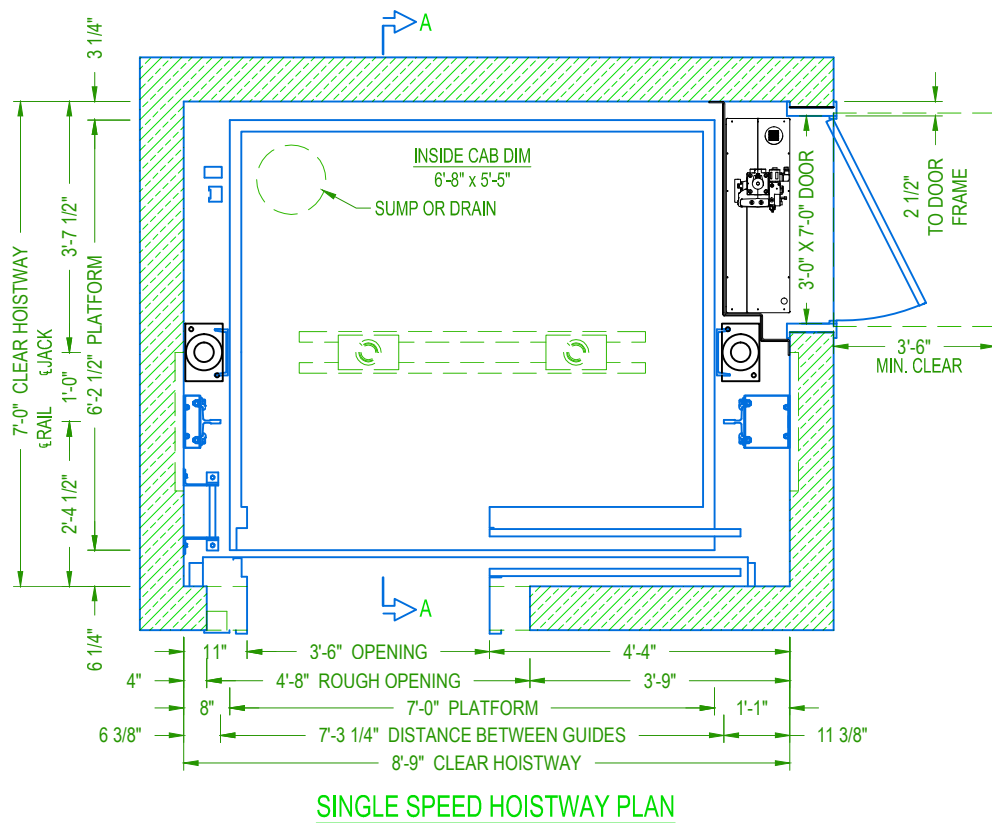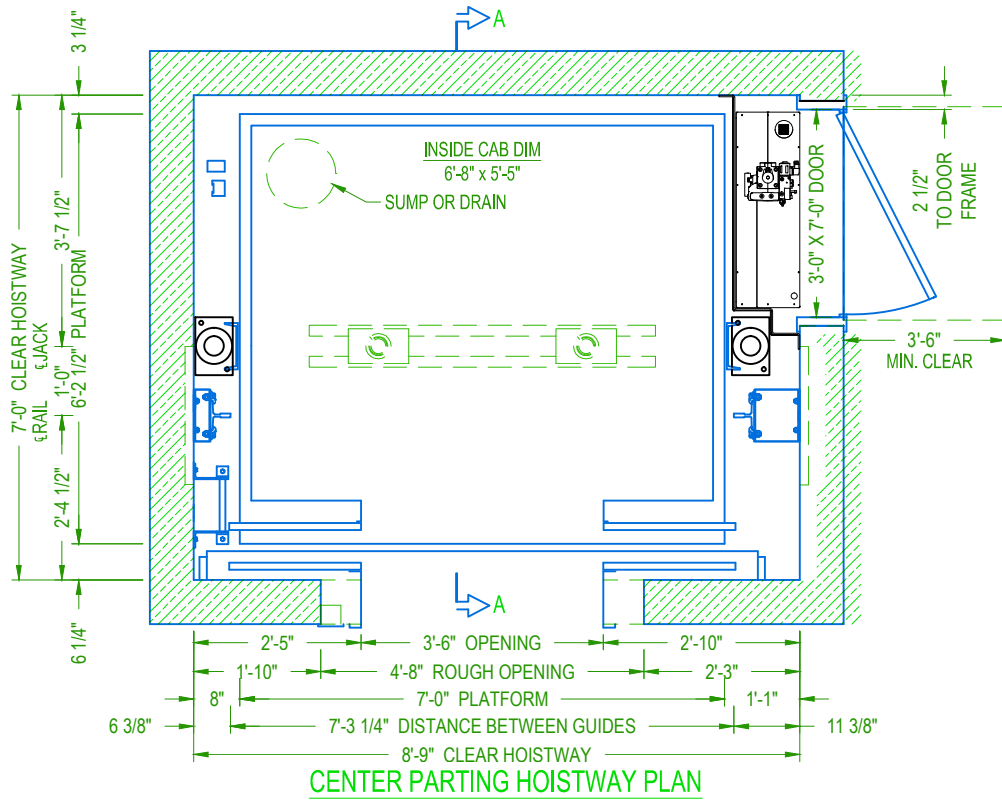


**PASSENGER HOLELESS
 PLAN VIEW**


CAPACITY 3500 lbs.

35MRLHSS1E14


**SINGLE SLIDE & CENTER PARTING
 PU ON THE SIDE**

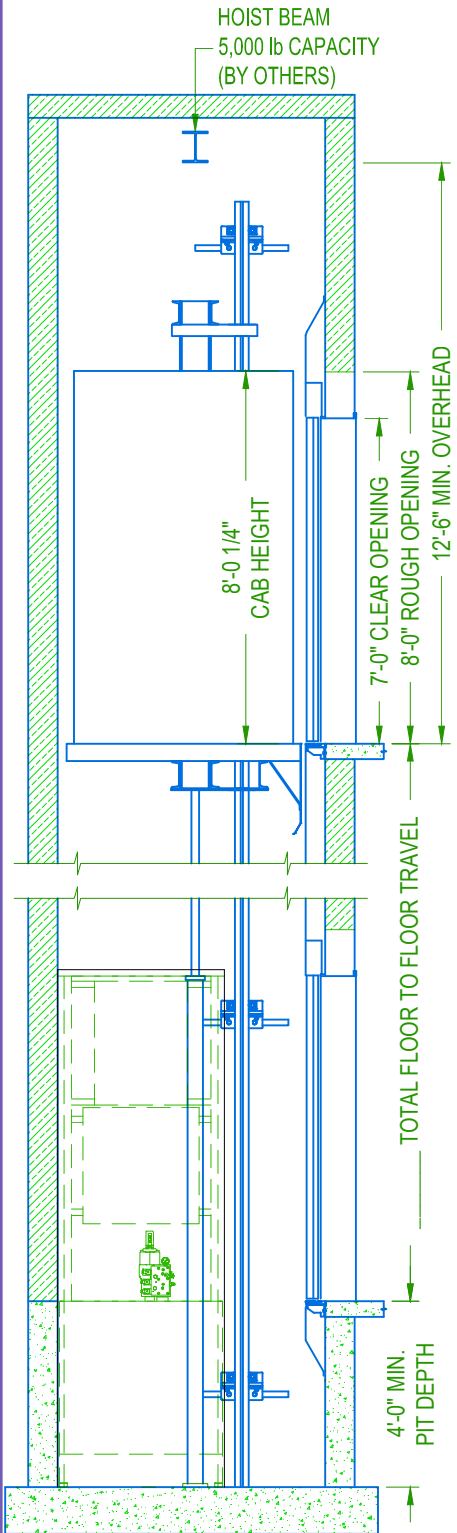

SECTION A-A
NOT TO SCALE

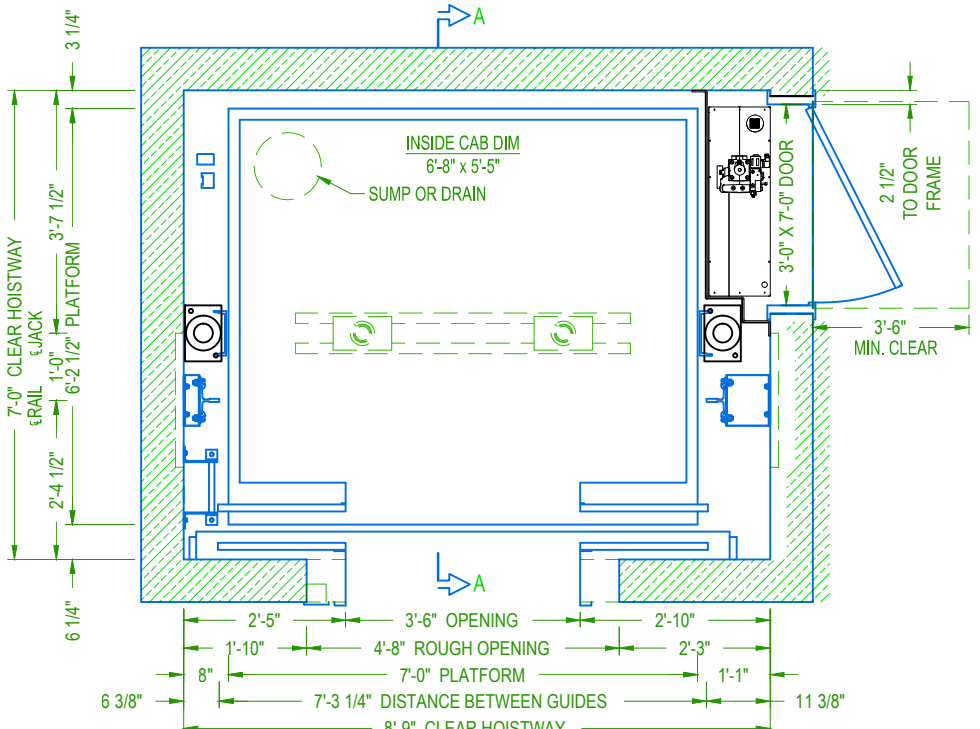

CENTER PARTING HOISTWAY PLAN

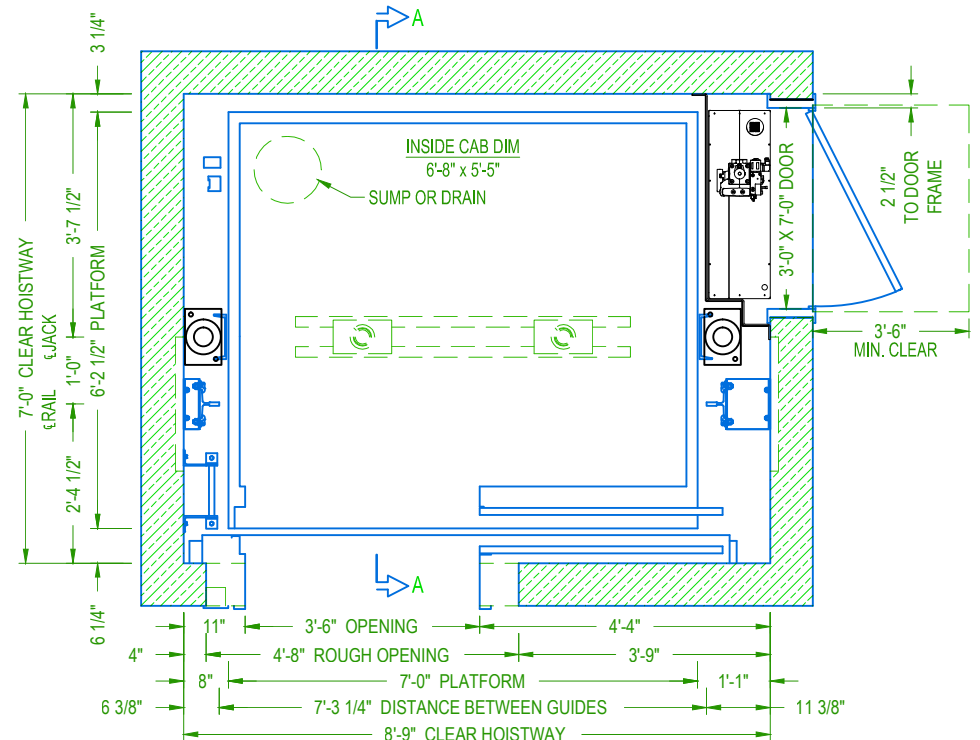

SINGLE SPEED HOISTWAY PLAN



**PASSENGER HOLELESS
ELEVATION & PLAN VIEW**

CAPACITY 3500 lbs. 35MRLHSS1E14
SINGLE SLIDE & CENTER PARTING
PU ON THE SIDE