


SECTION A-A
NOT TO SCALE



PASSENGER HOLELESS
ELEVATION VIEW

CAPACITY 3500 lbs.
TWO SPEED
PU ON THE SIDE

35MRLHTS1E14

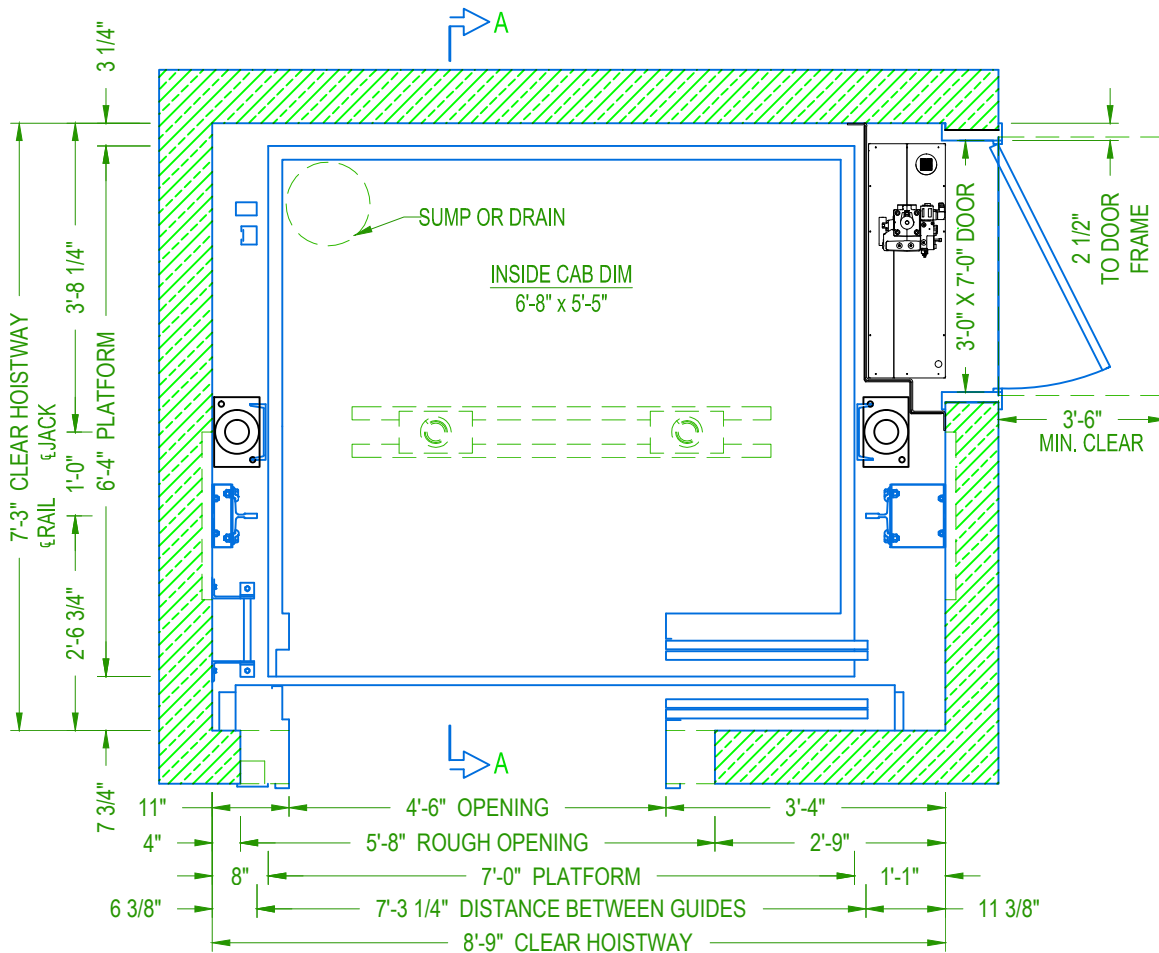

TWO SPEED HOISTWAY PLAN




**PASSENGER HOLELESS
PLAN VIEW**

CAPACITY 3500 lbs.

35MRLHTS1E14

TWO SPEED

PU ON THE SIDE

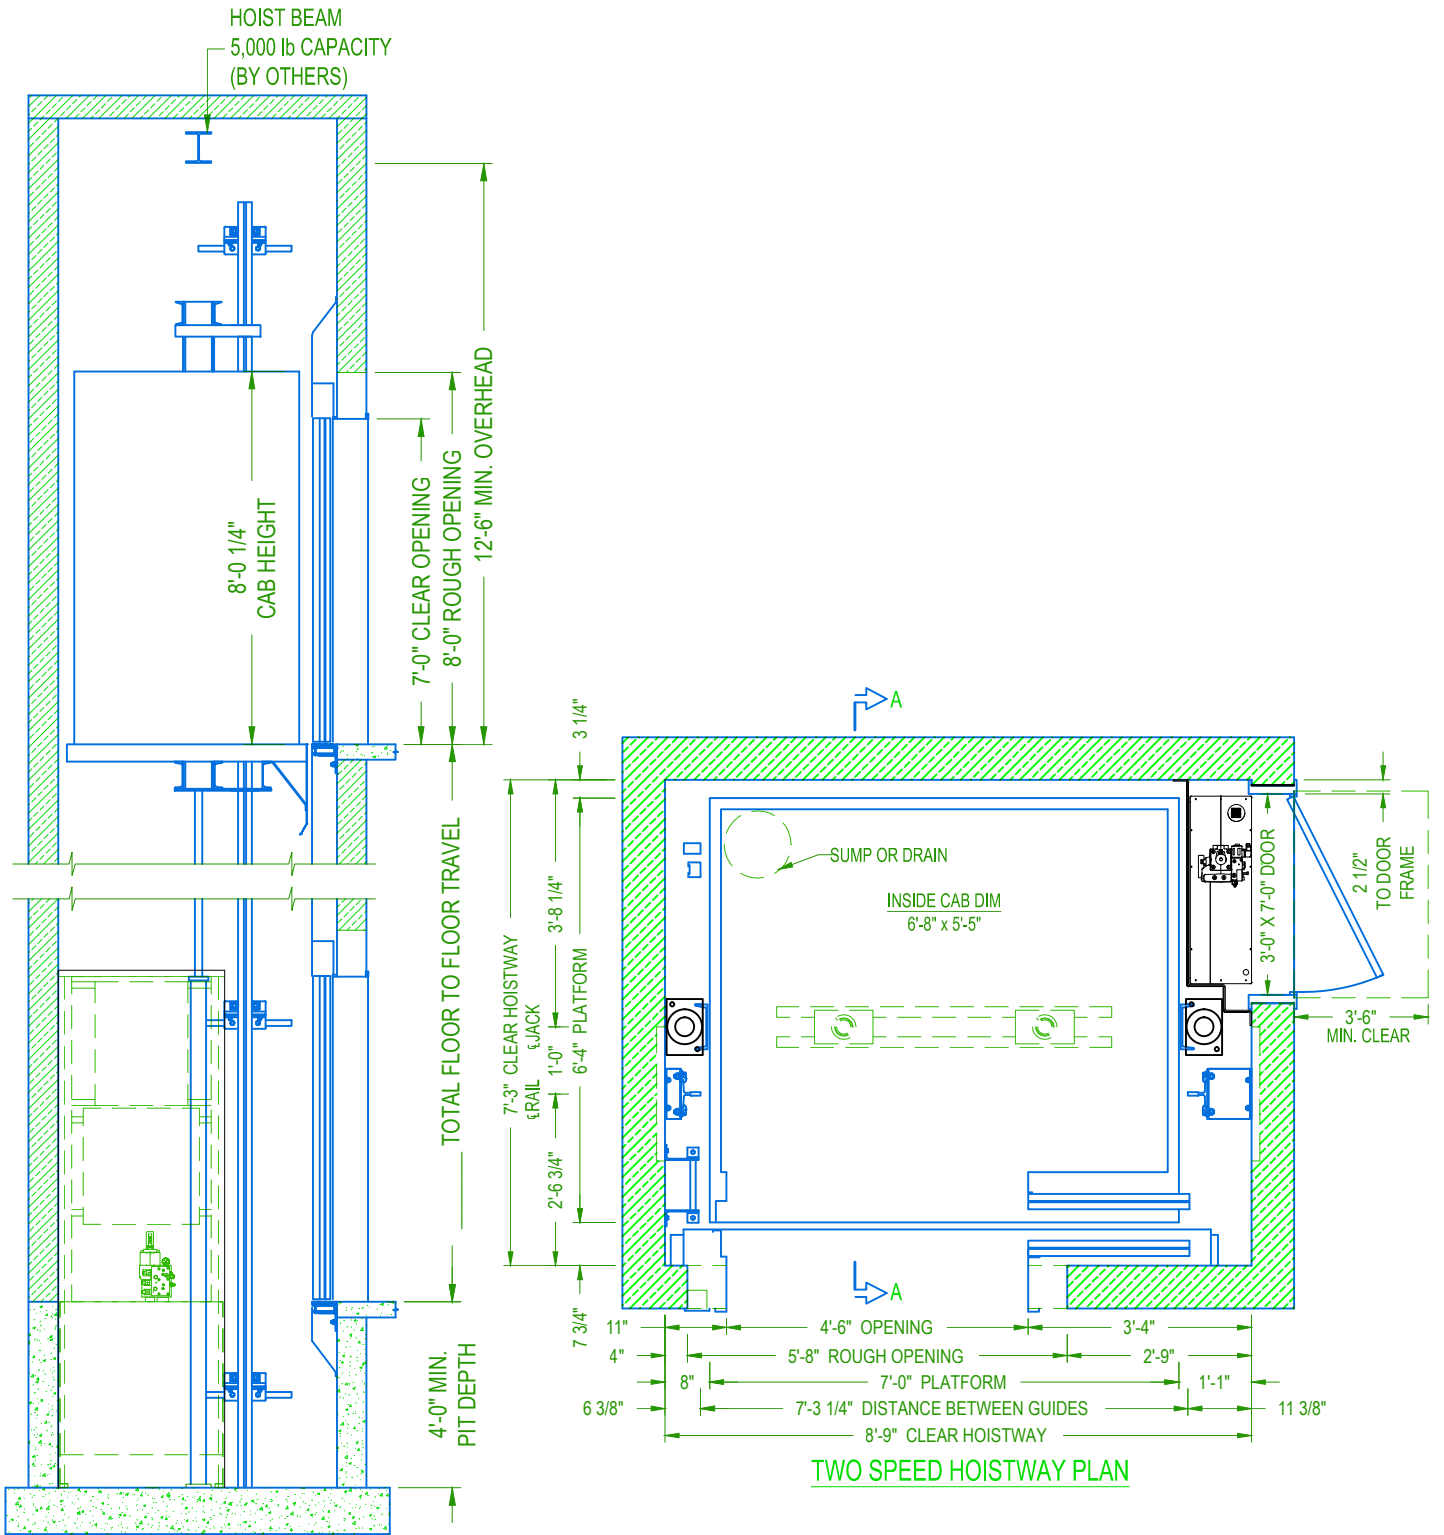

**PASSENGER HOLELESS
ELEVATION & PLAN VIEW**

CAPACITY 3500 lbs.
TWO SPEED
PU ON THE SIDE

35MRLHTS1E14