

SECTION A-A  
NOT TO SCALE




PASSENGER HOLELESS  
ELEVATION VIEW

CAPACITY 4000 lbs.


40MRLHSS1E14

SINGLE SLIDE & CENTER PARTING

PU ON THE SIDE

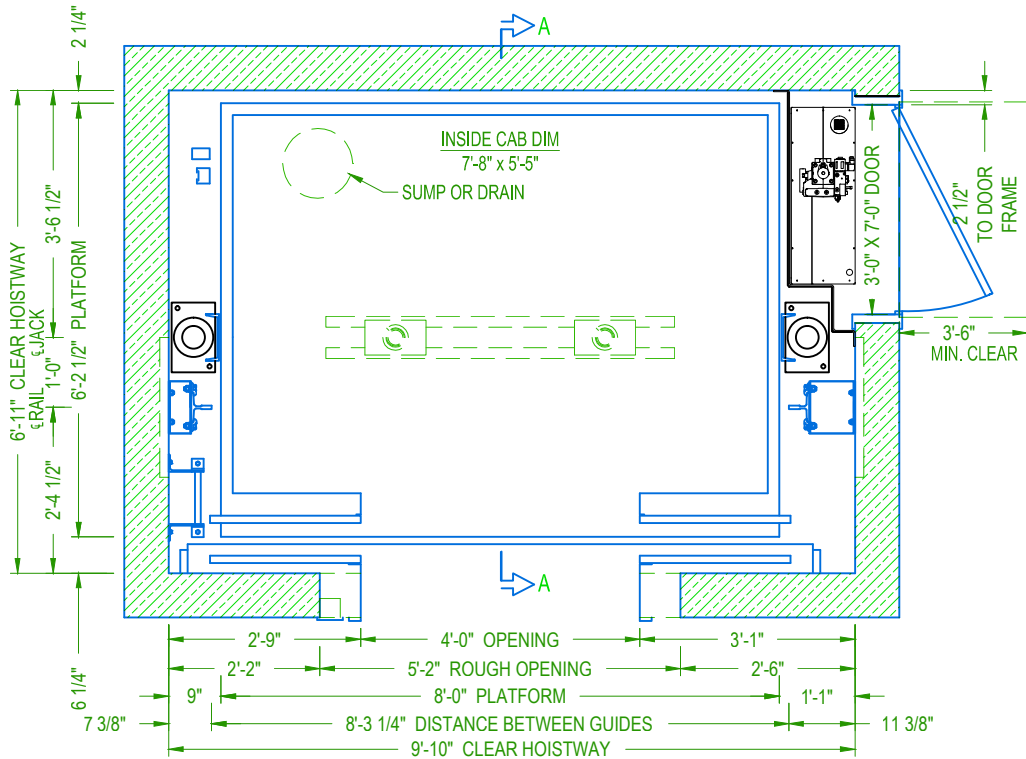

CENTER PARTING HOISTWAY PLAN

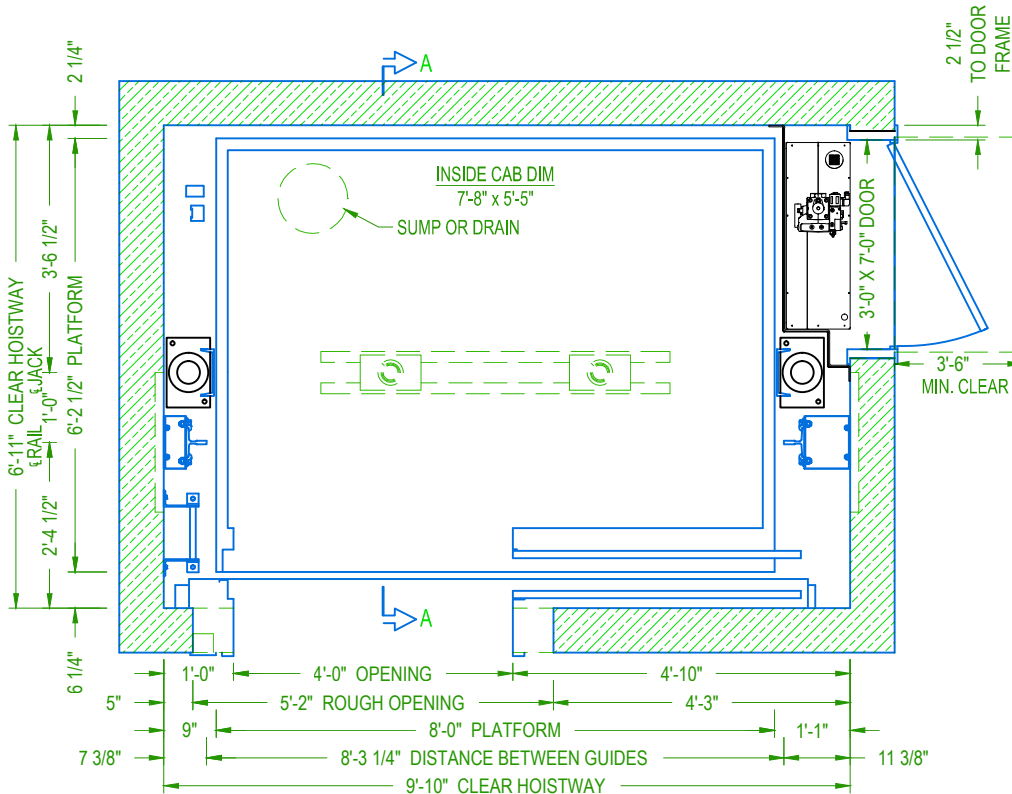

SINGLE SPEED HOISTWAY PLAN




PASSENGER HOLELESS  
 PLAN VIEW

CAPACITY 4000 lbs.

40MRLHSS1E14

SINGLE SLIDE & CENTER PARTING

PU ON THE SIDE

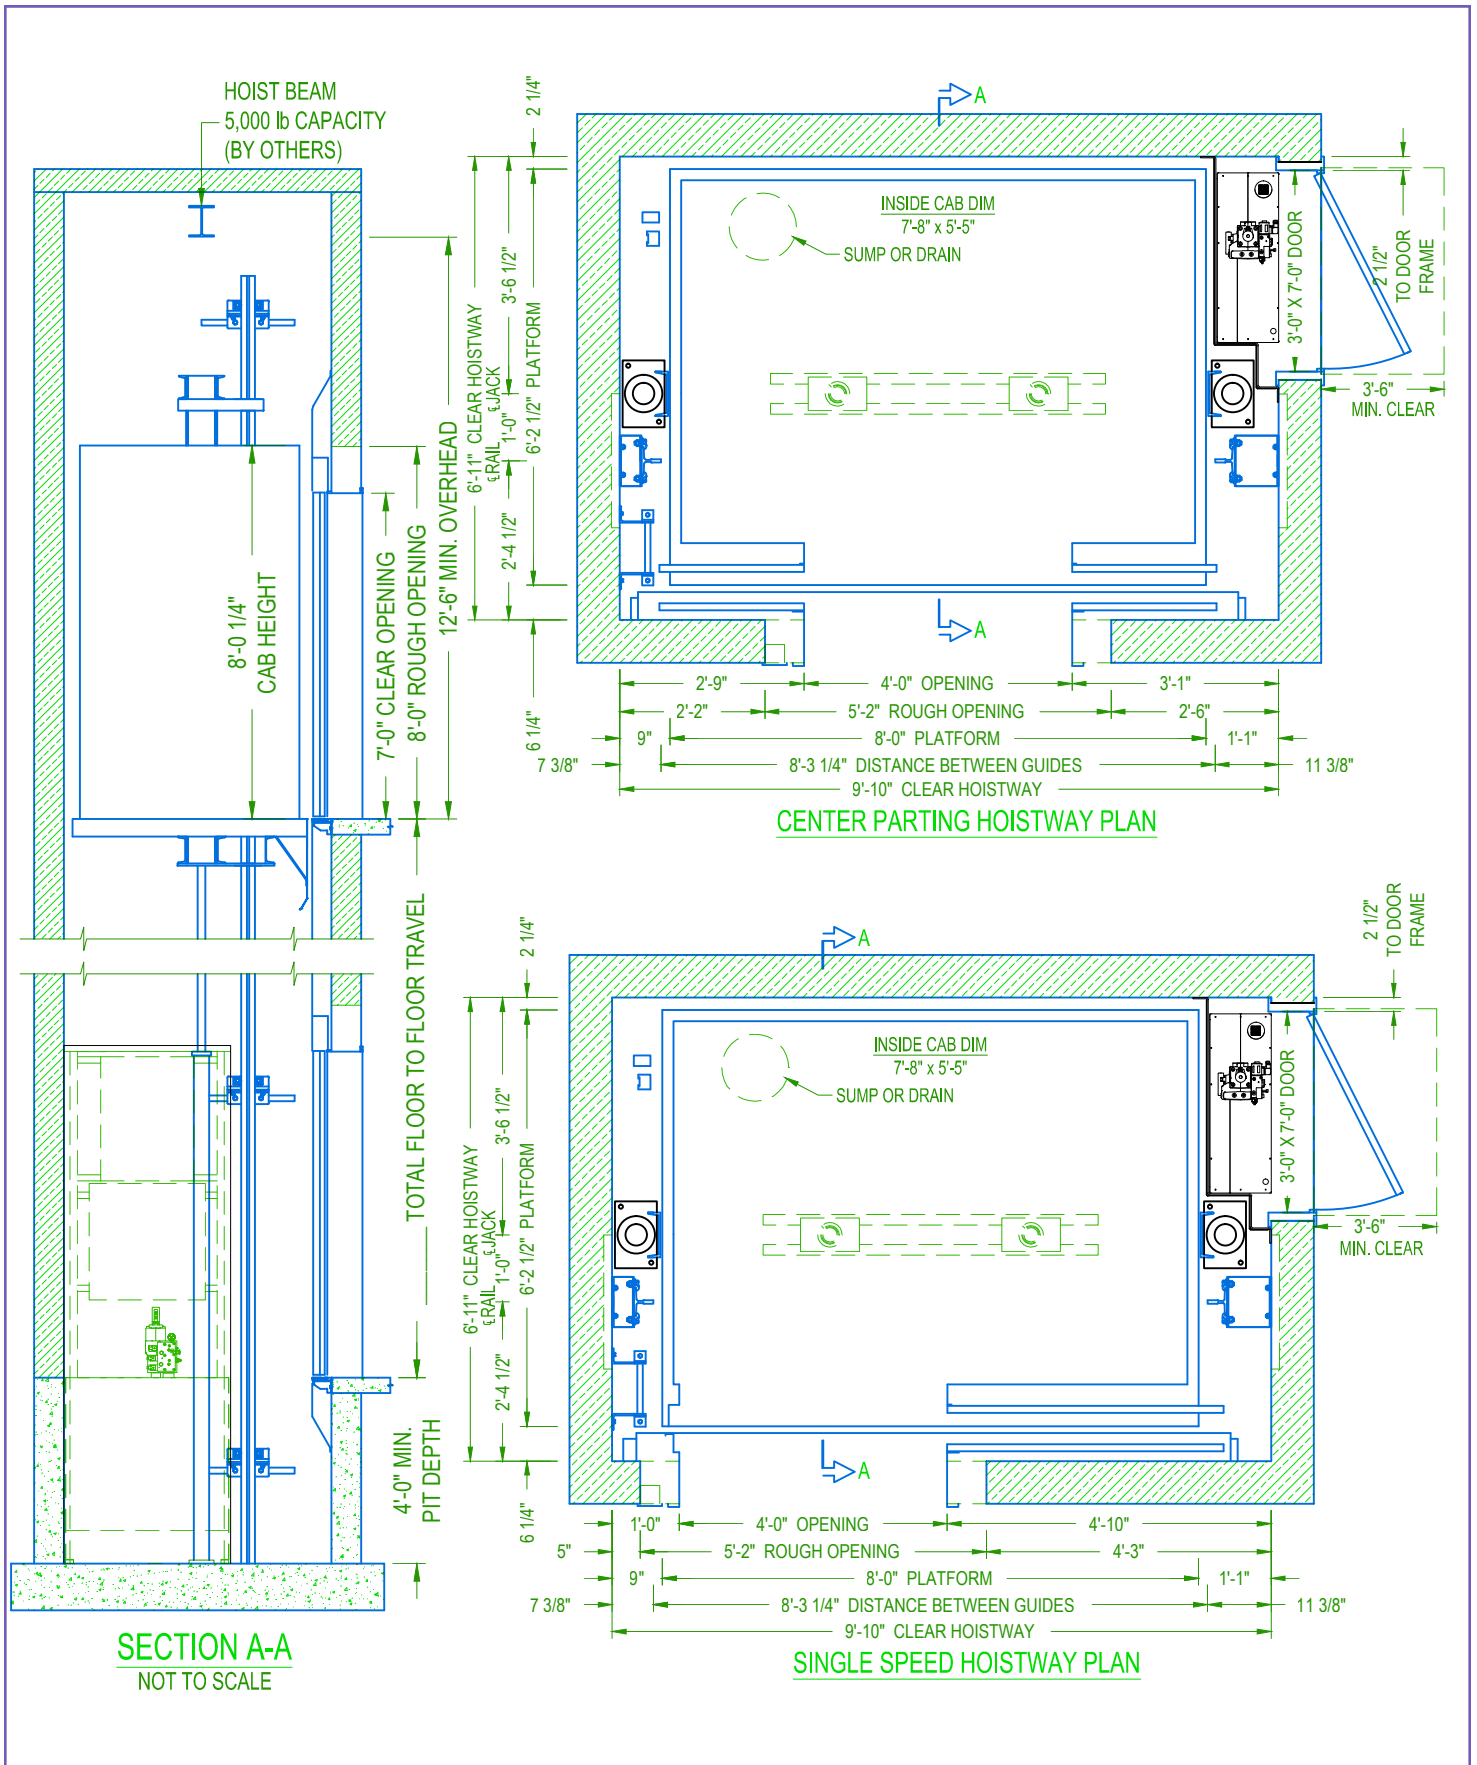

**PASSENGER HOLELESS  
ELEVATION & PLAN VIEW**

CAPACITY 4000 lbs.	40MRLHSS1E14
SINGLE SLIDE & CENTER PARTING	
PU ON THE SIDE	