


SECTION A-A
NOT TO SCALE



PASSENGER HOLELESS
ELEVATION VIEW

CAPACITY 4000 lbs.
TWO SPEED
PU ON THE SIDE

40MRLHTS1E14

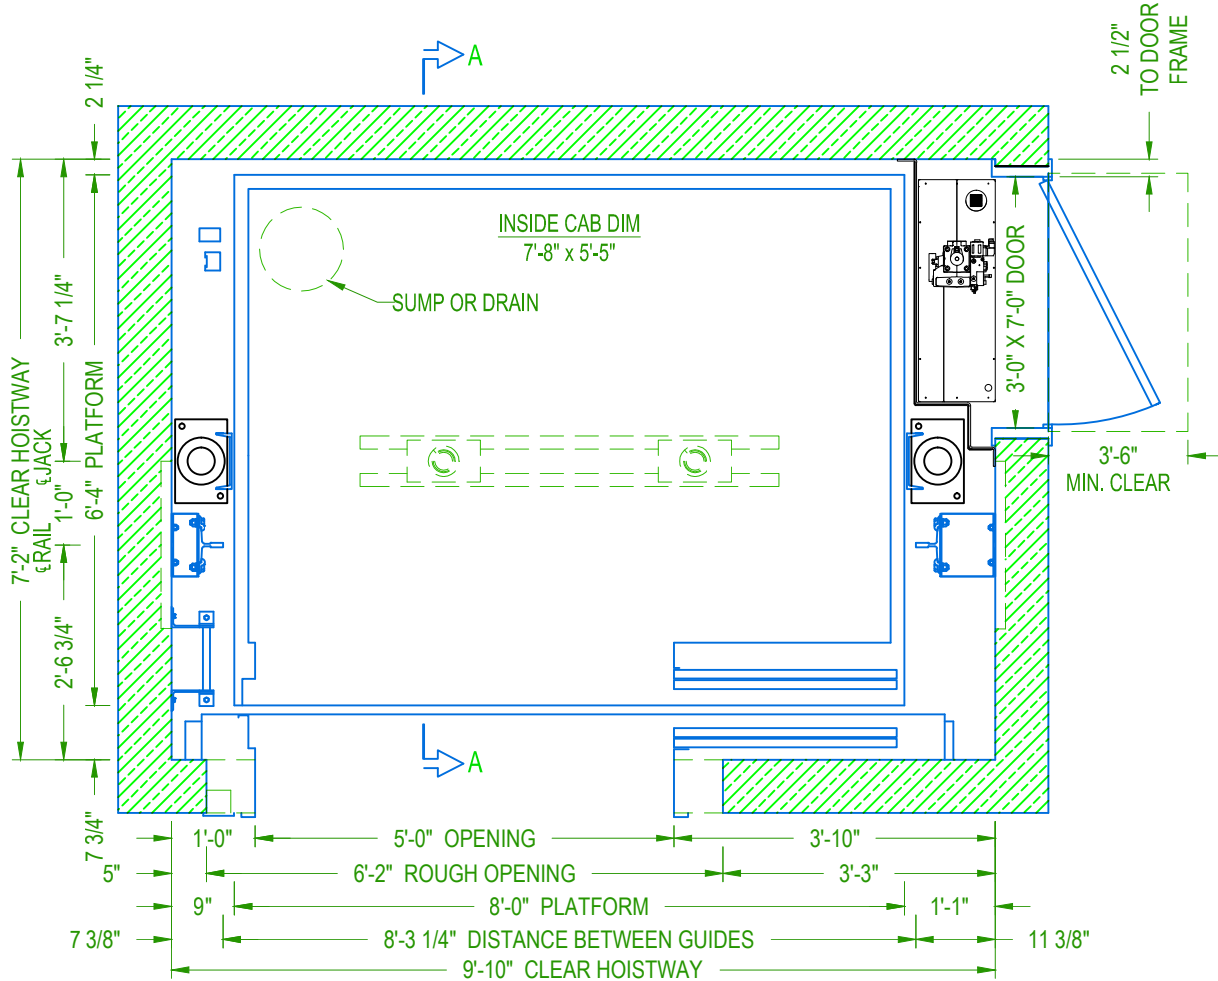

TWO SPEED HOISTWAY PLAN



PASSENGER HOLELESS


PLAN VIEW

CAPACITY 4000 lbs.

40MRLHTS1E14

TWO SPEED

PU ON THE SIDE

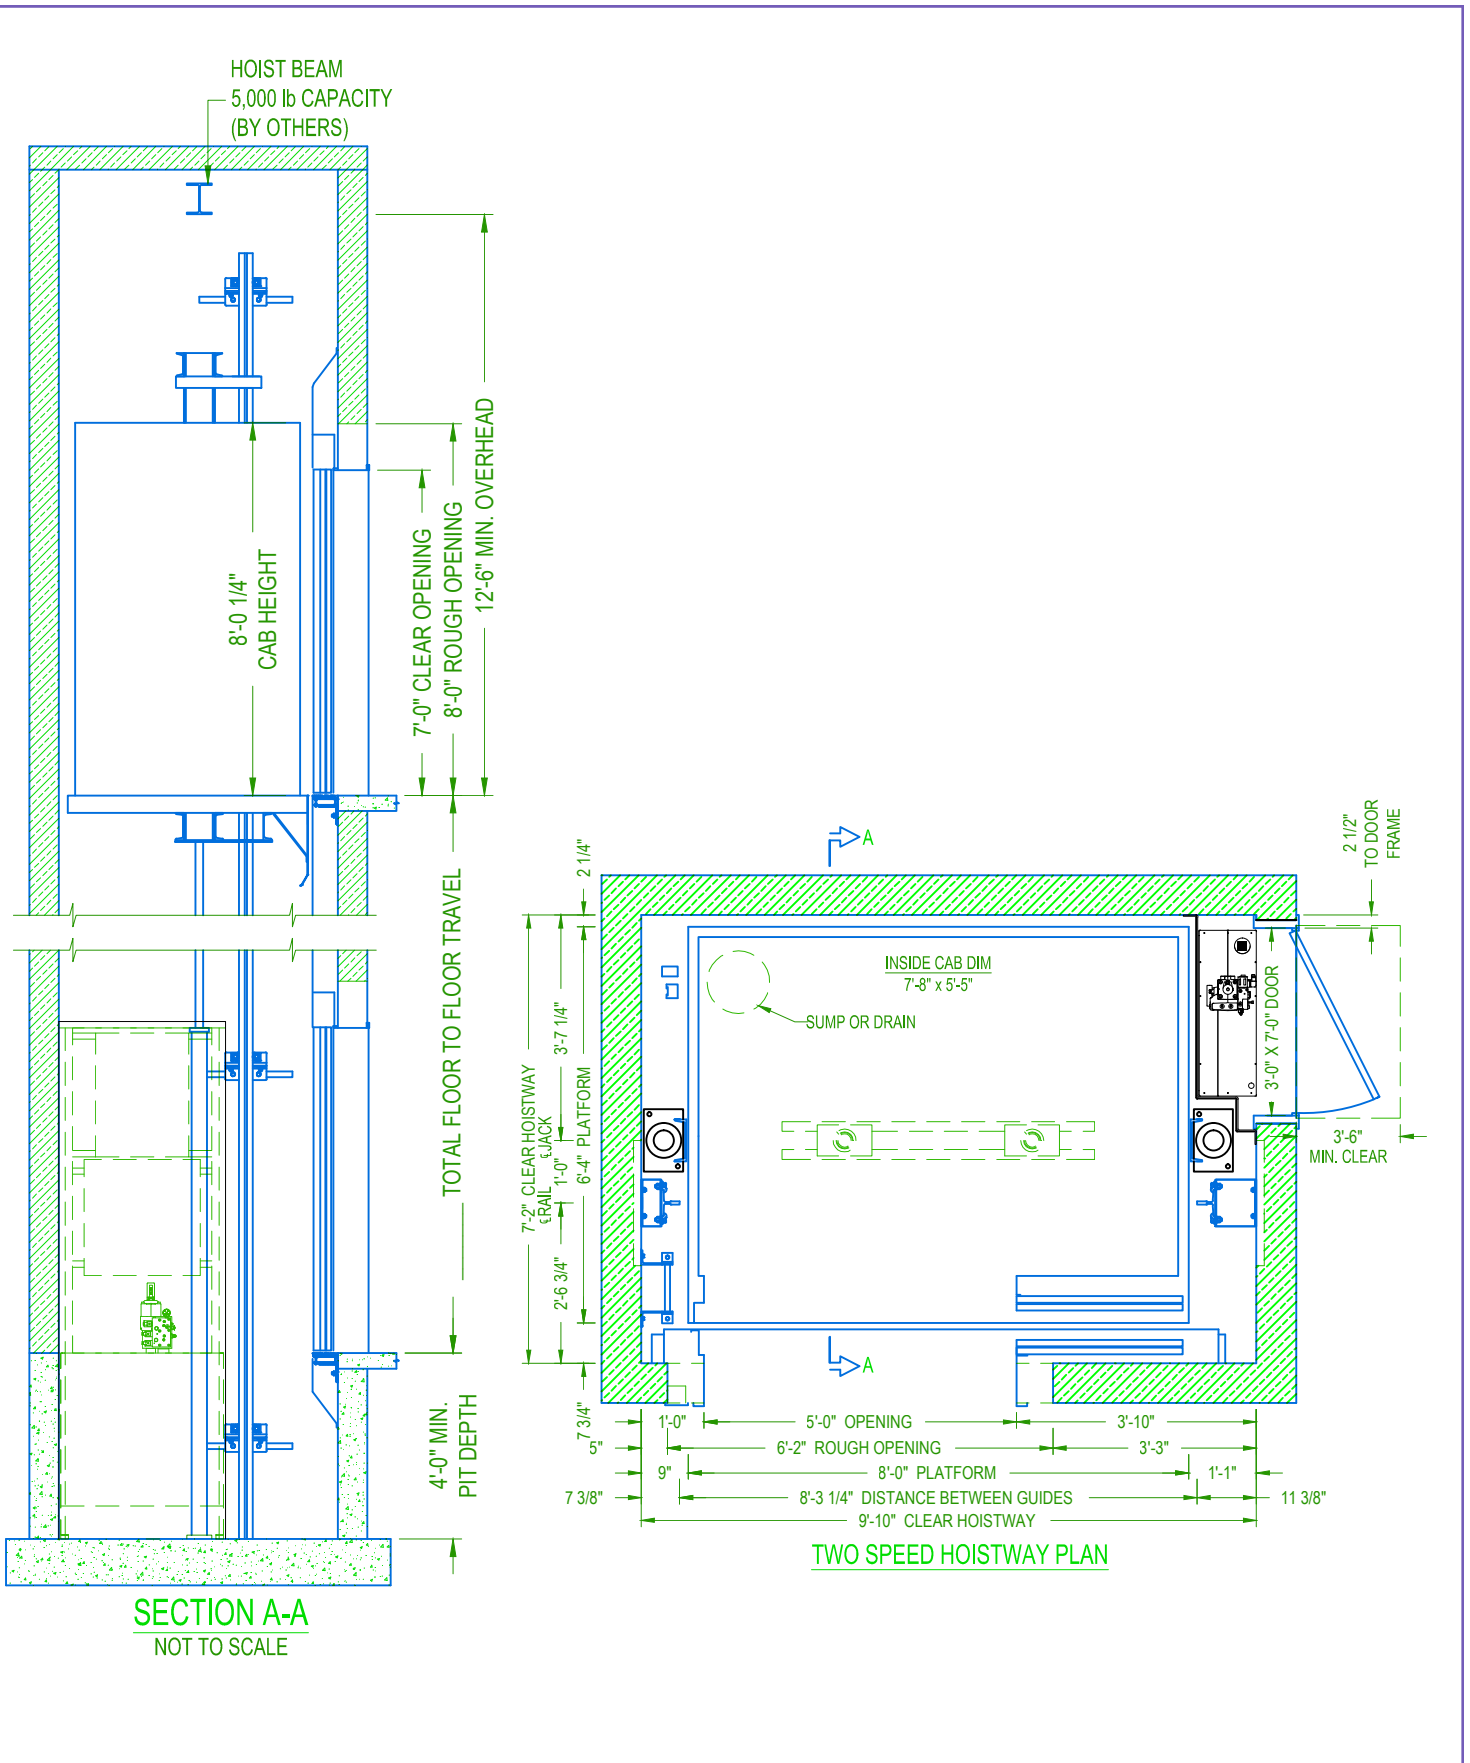

	<p>PASSENGER HOLELESS</p>	<p>CAPACITY 4000 lbs.</p>	<p>40MRLHTS1E14</p>
	<p>ELEVATION & PLAN VIEW</p>	<p>TWO SPEED</p>	
		<p>PU ON THE SIDE</p>	