

SECTION A-A
NOT TO SCALE




PASSENGER HOLELESS
ELEVATION VIEW

CAPACITY 4000 lbs.

40MRLHHTS1E14

TWO SPEED

PU ON THE SIDE

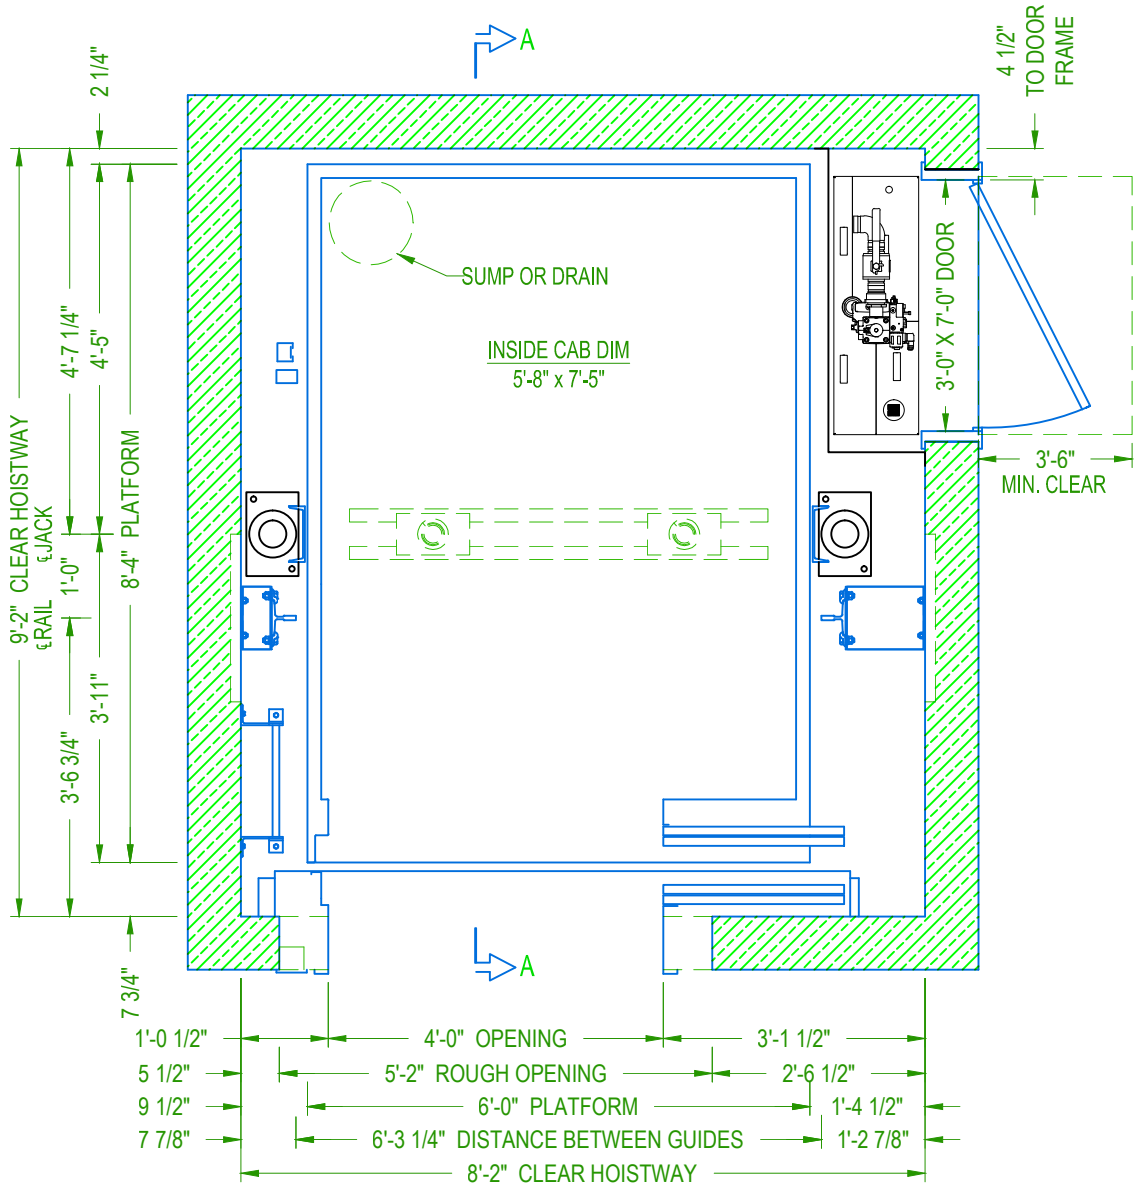

TWO SPEED HOISTWAY PLAN




**PASSENGER HOLELESS
PLAN VIEW**

CAPACITY 4000 lbs.


40MRLHHTS1E14

TWO SPEED

PU ON THE SIDE

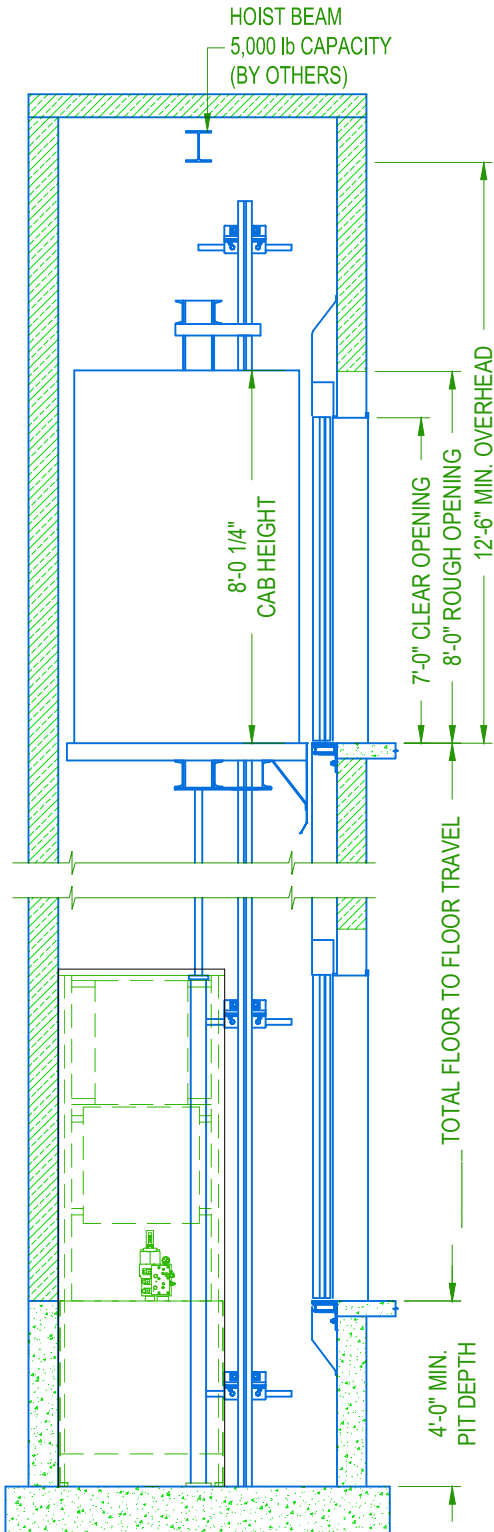

SECTION A-A
NOT TO SCALE

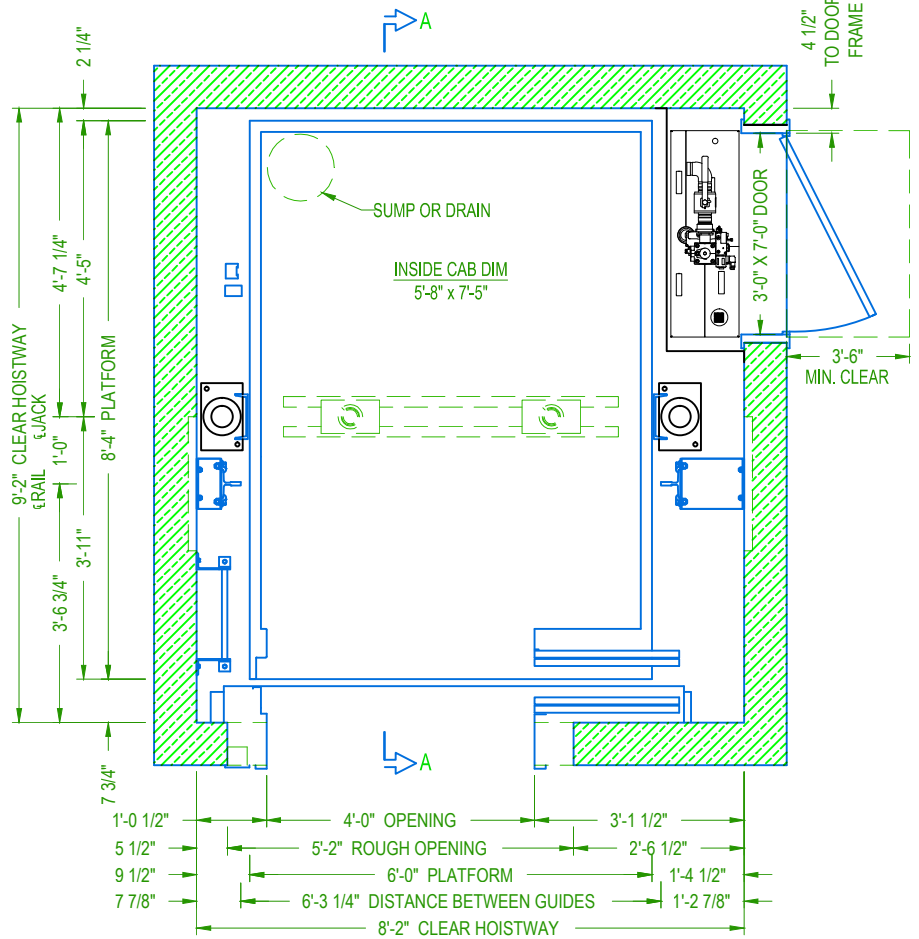

**PASSENGER HOLELESS
ELEVATION & PLAN VIEW**

CAPACITY 4000 lbs. 40MRLHHTS1E14
TWO SPEED
PU ON THE SIDE