

SECTION A-A
NOT TO SCALE




PASSENGER HOLELESS
ELEVATION VIEW

CAPACITY 4500 lbs.

45MRLHHTS1E14

TWO SPEED

PU ON THE SIDE

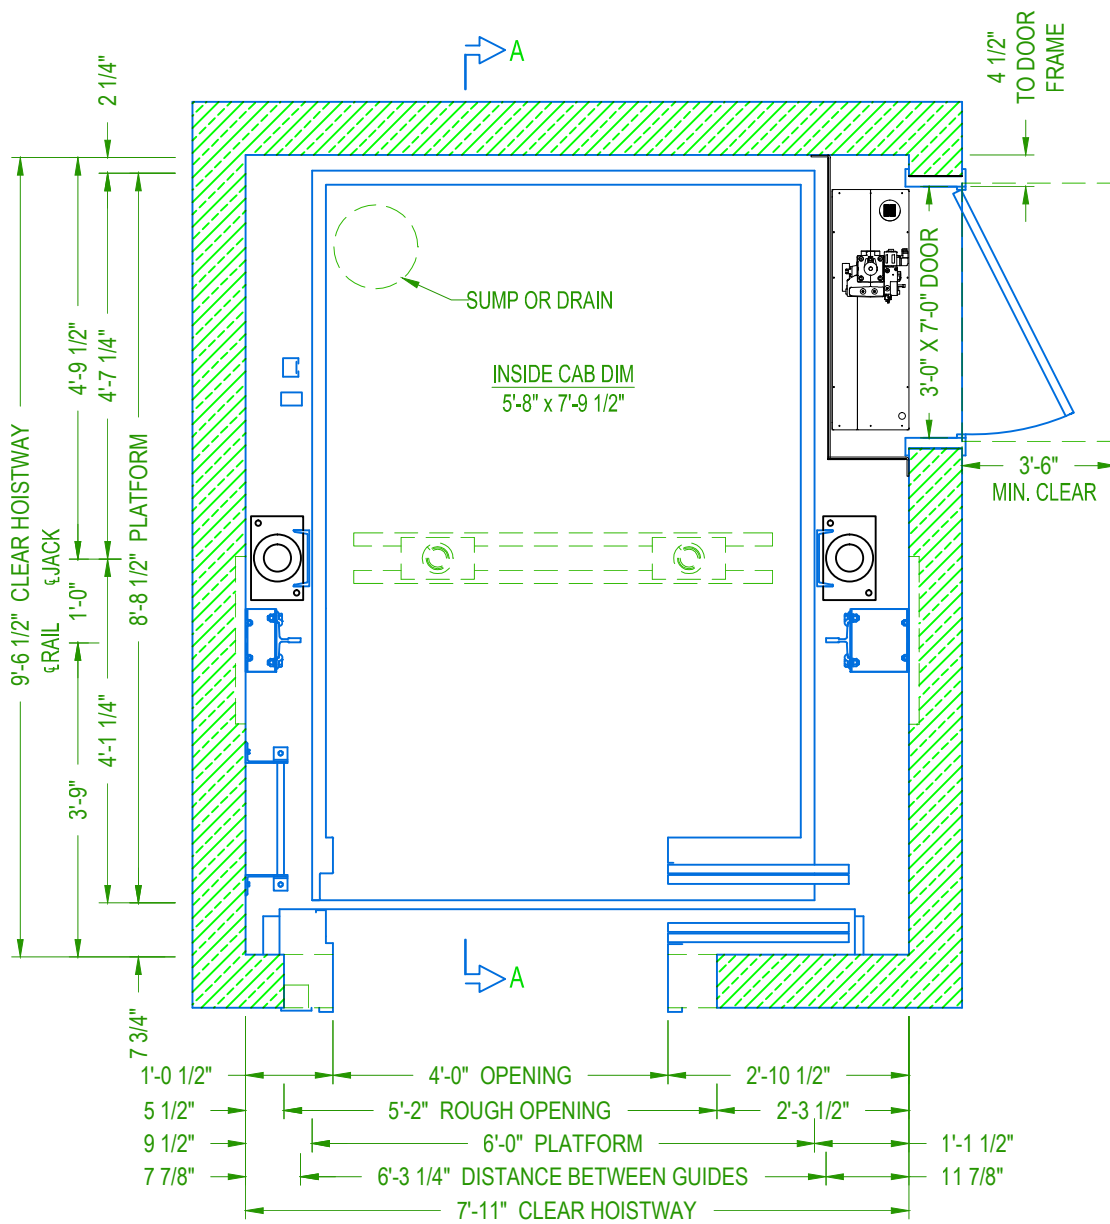


TWO SPEED HOISTWAY PLAN



**PASSENGER HOLELESS
PLAN VIEW**

**CAPACITY 4500 lbs. 45MRLHHTS1E14
TWO SPEED
PU ON THE SIDE**

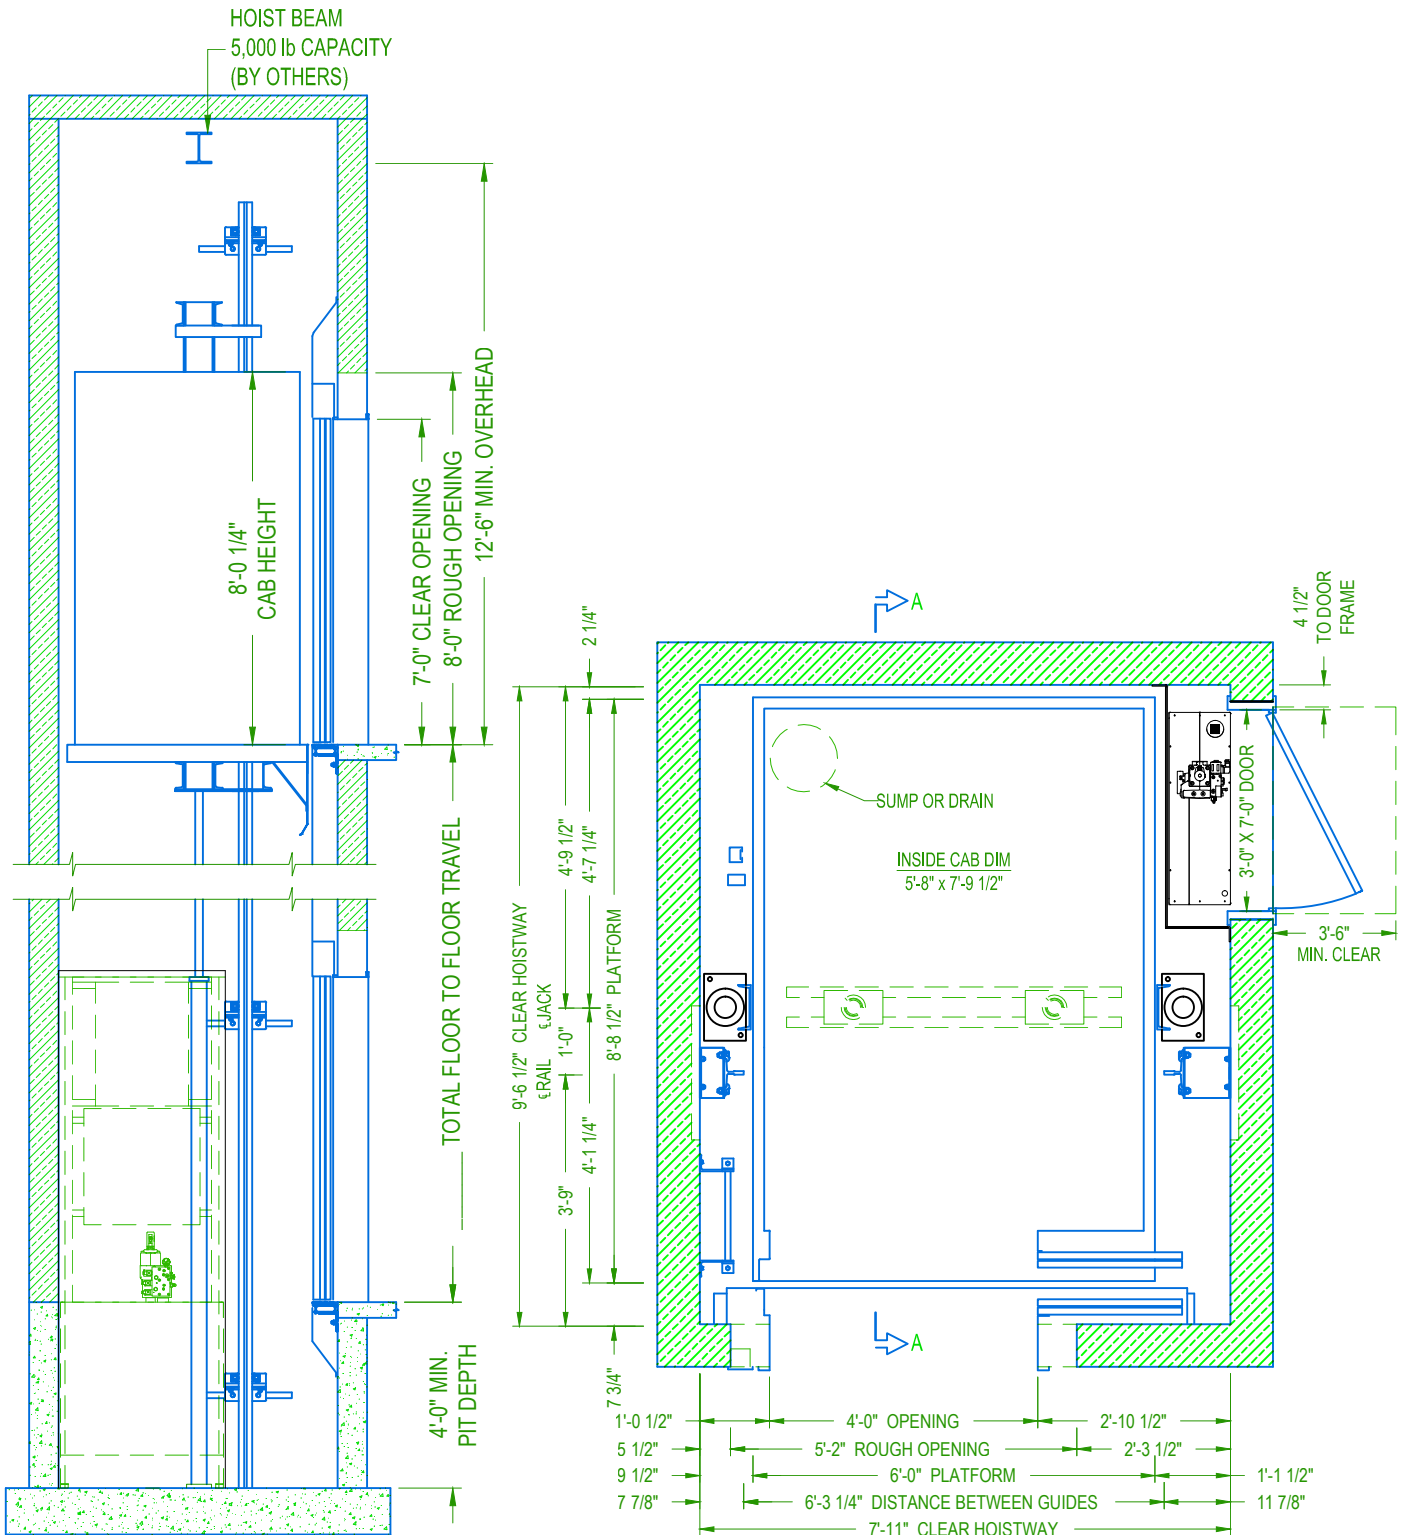

SECTION A-A
NOT TO SCALE

TWO SPEED HOISTWAY PLAN



**PASSENGER HOLELESS
ELEVATION & PLAN VIEW**

**CAPACITY 4500 lbs. 45MRLHHTS1E14
TWO SPEED
PU ON THE SIDE**