


PASSENGER TELESCOPIC HOLELESS

CAPACITY 2000 lbs.

20THLSS2E14

SINGLE SLIDE

ELEVATION & PLAN VIEW

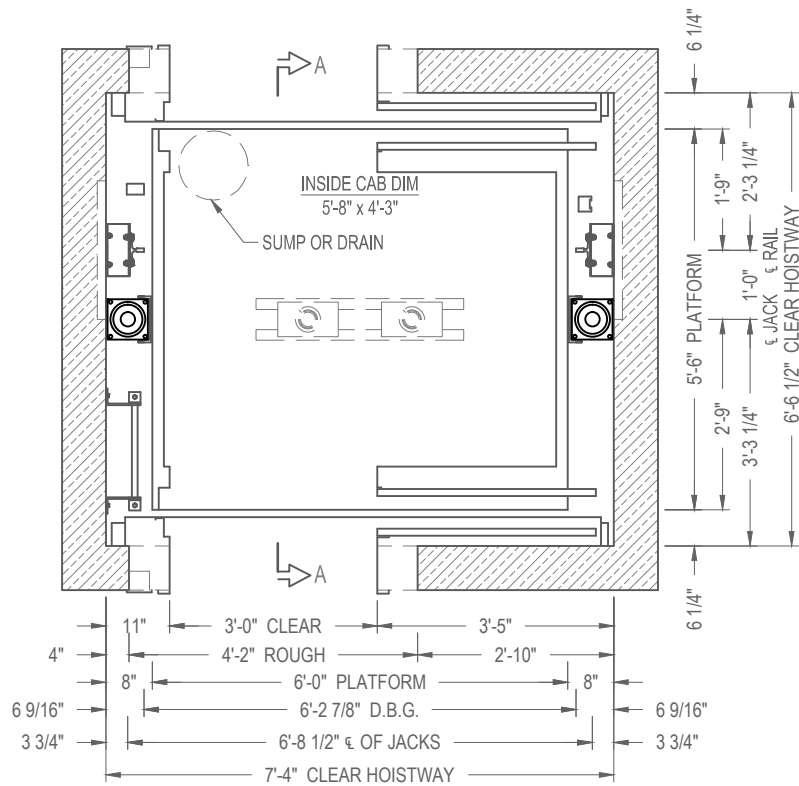


SINGLE SPEED HOISTWAY PLAN



PASSENGER TELESCOPIC HOLELESS  
 PLAN VIEW

CAPACITY 2000 lbs.	20THLSS2E14
SINGLE SLIDE	

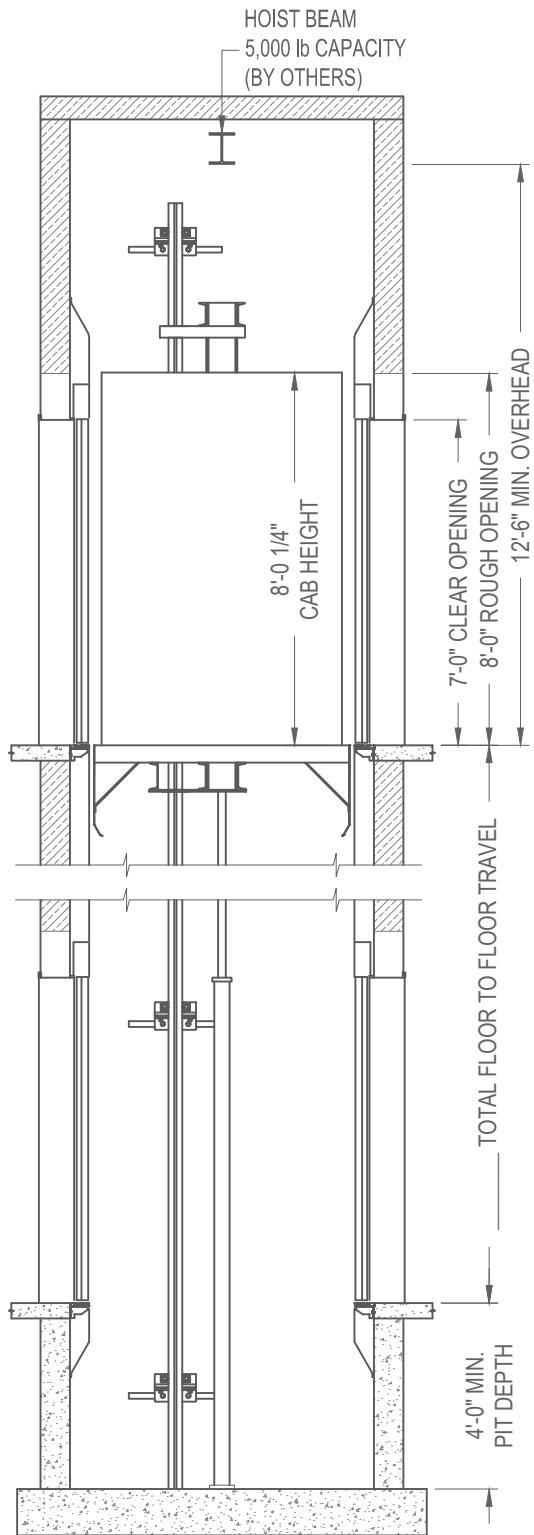

SECTION A-A  
NOT TO SCALE



PASSENGER TELESCOPIC HOLELESS

ELEVATION VIEW

CAPACITY 2000 lbs.

20THLSS2E14

SINGLE SLIDE