



SECTION A-A
NOT TO SCALE

* CONSULT LITERATURE FOR
SPEEDS EXCEEDING 200 fpm

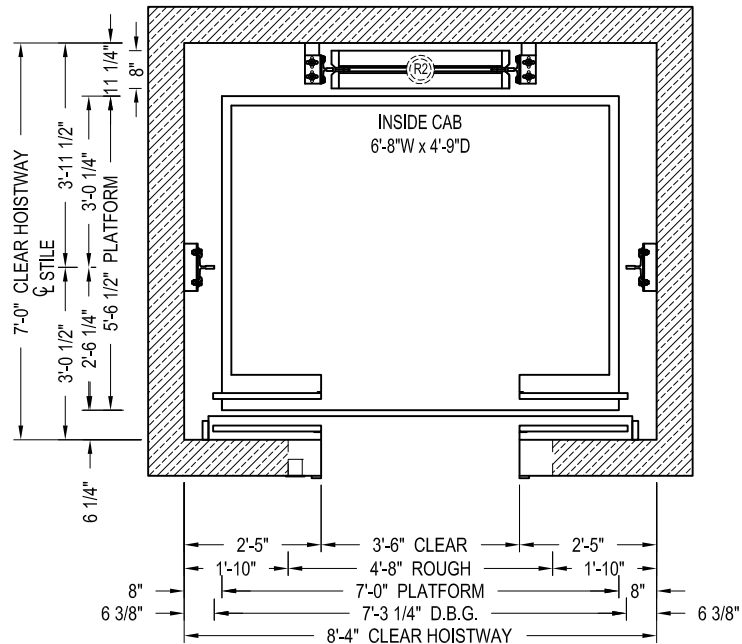

CENTER PARTING HOISTWAY PLAN

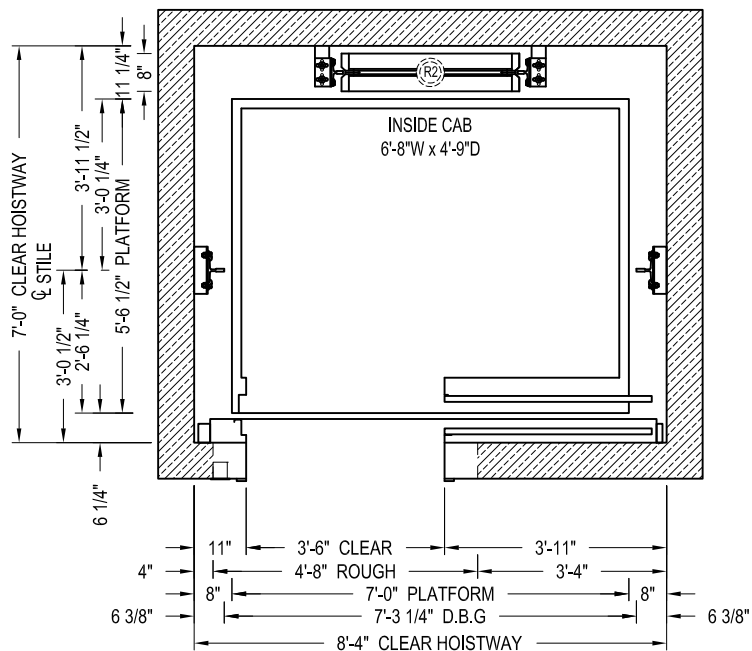

SINGLE SPEED HOISTWAY PLAN




GEARLESS TRACTION
ELEVATION & PLAN VIEW


CAPACITY 3000 lbs.

30GLTSS1E14

SINGLE SLIDE & CENTER PARTING

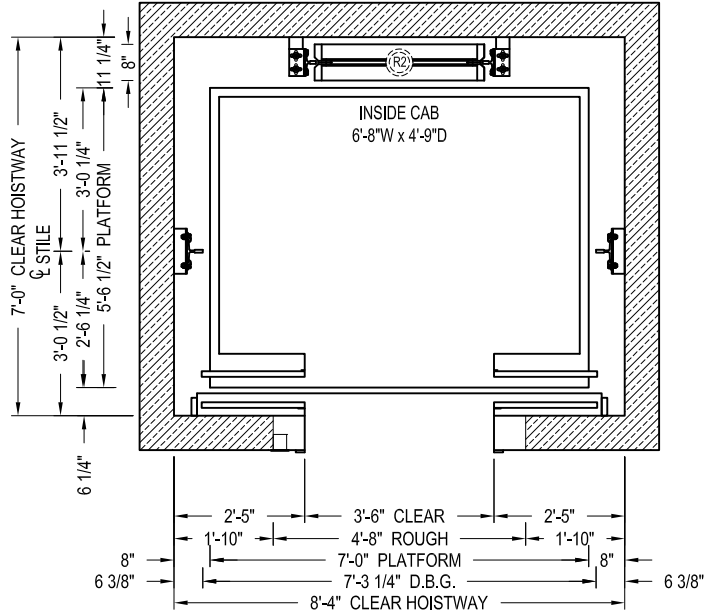

CENTER PARTING HOISTWAY PLAN

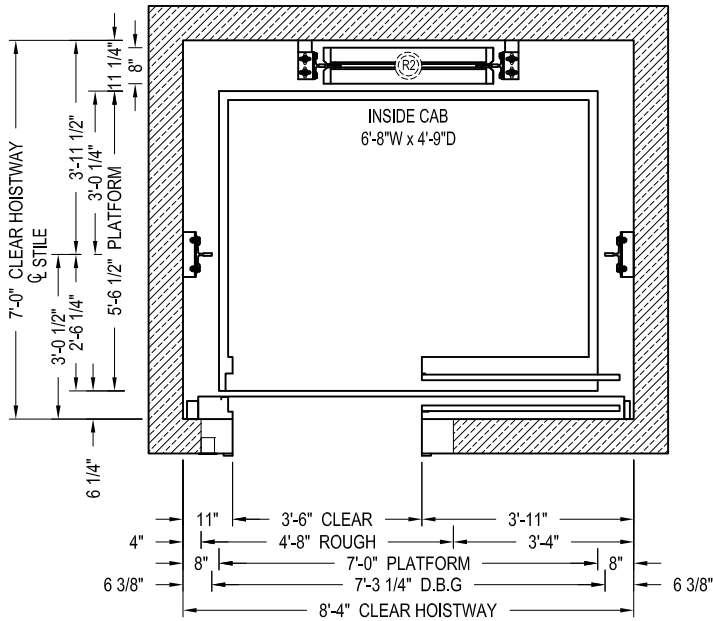

SINGLE SPEED HOISTWAY PLAN




GEARLESS TRACTION
PLAN VIEW

CAPACITY 3000 lbs.

30GLTSS1E14

SINGLE SLIDE & CENTER PARTING

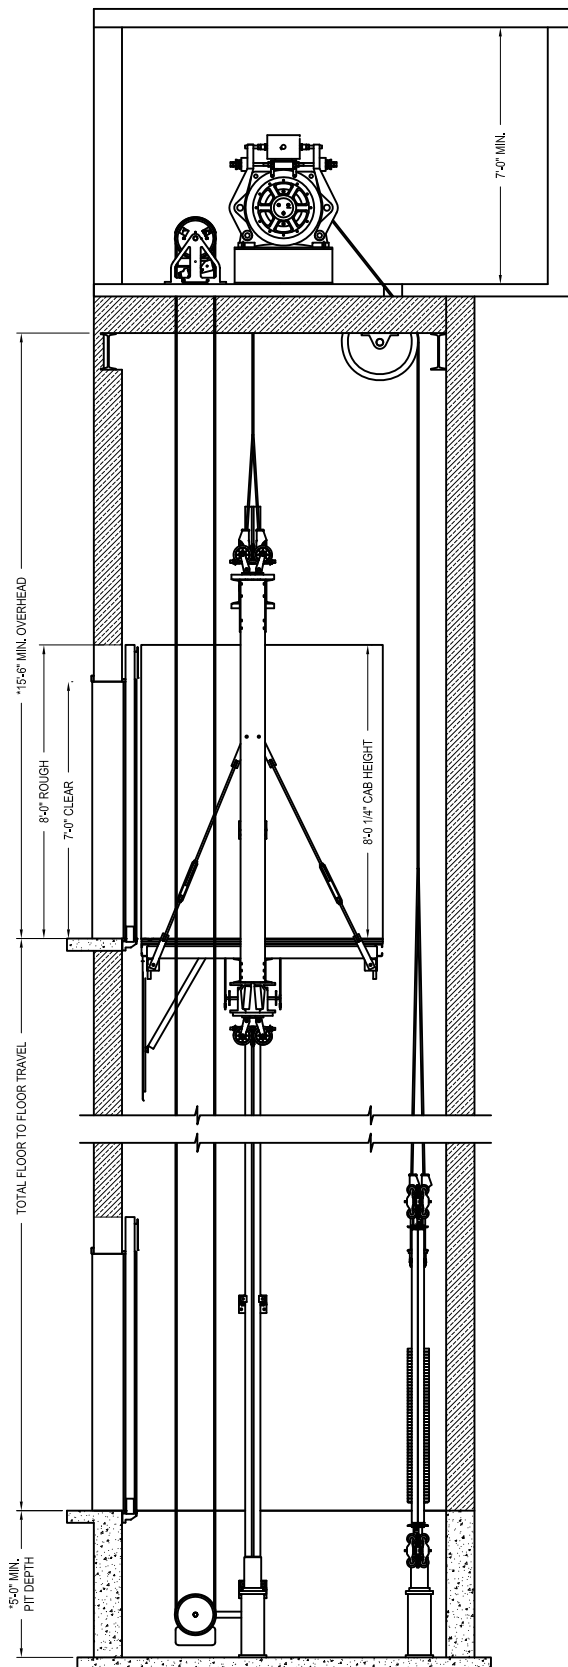

SECTION A-A
NOT TO SCALE

*. CONSULT LITERATURE FOR
SPEEDS EXCEEDING 200 fpm



GEARLESS TRACTION
ELEVATION VIEW

CAPACITY 3000 lbs.

30GLTSS1E14

SINGLE SLIDE & CENTER PARTING