



SECTION A-A  
NOT TO SCALE

\*- CONSULT LITERATURE FOR SPEEDS EXCEEDING 200 fpm

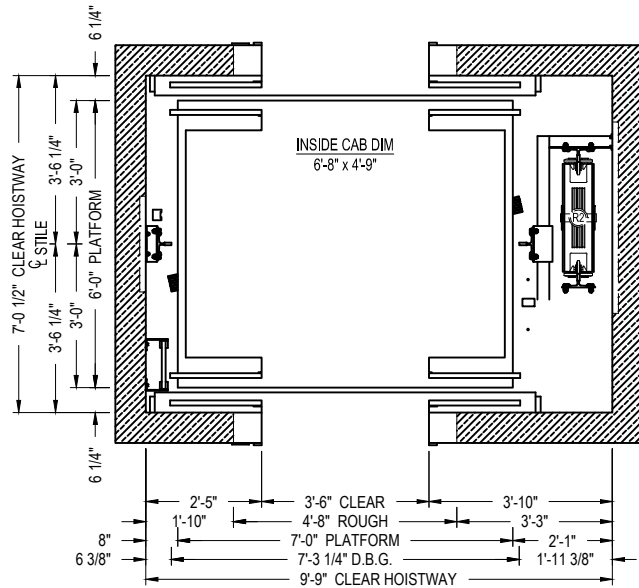

CENTER PARTING HOISTWAY PLAN

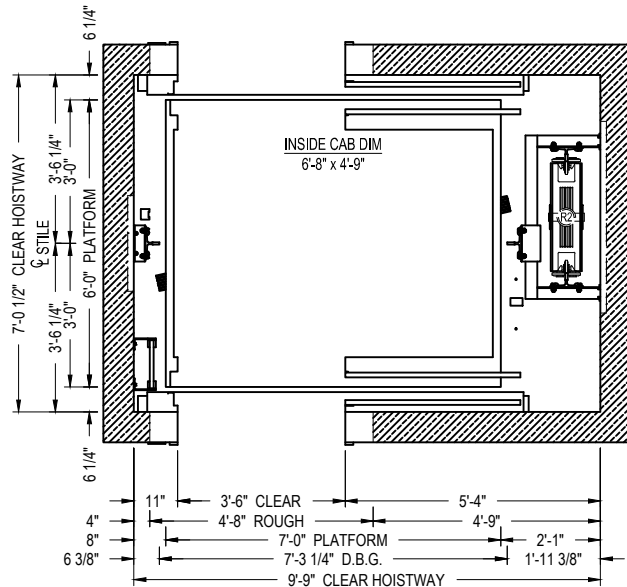

SINGLE SPEED HOISTWAY PLAN




MRL TRACTION  
ELEVATION & PLAN VIEW


CAPACITY 3000 lbs.

30MRLSS2E14

SINGLE SLIDE & CENTER PARTING

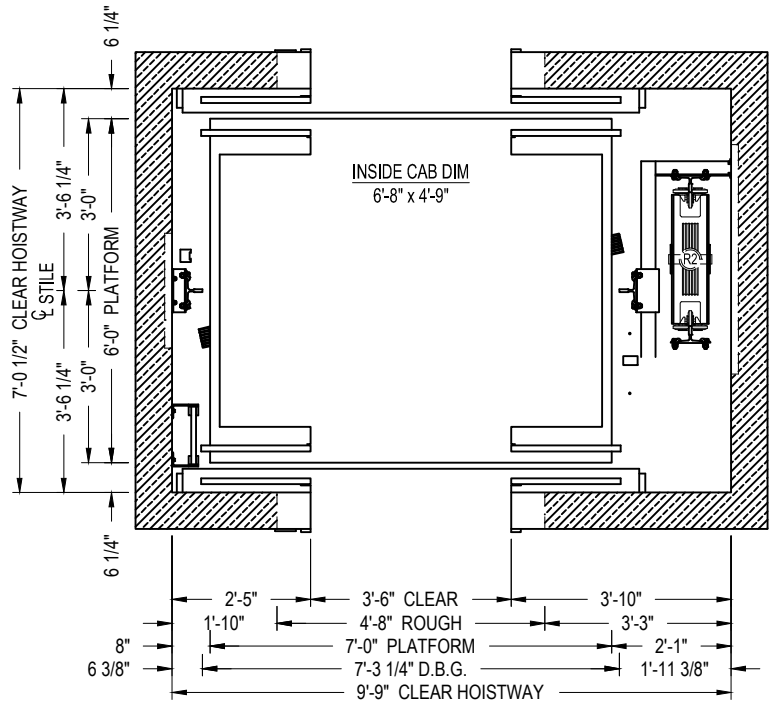

CENTER PARTING HOISTWAY PLAN

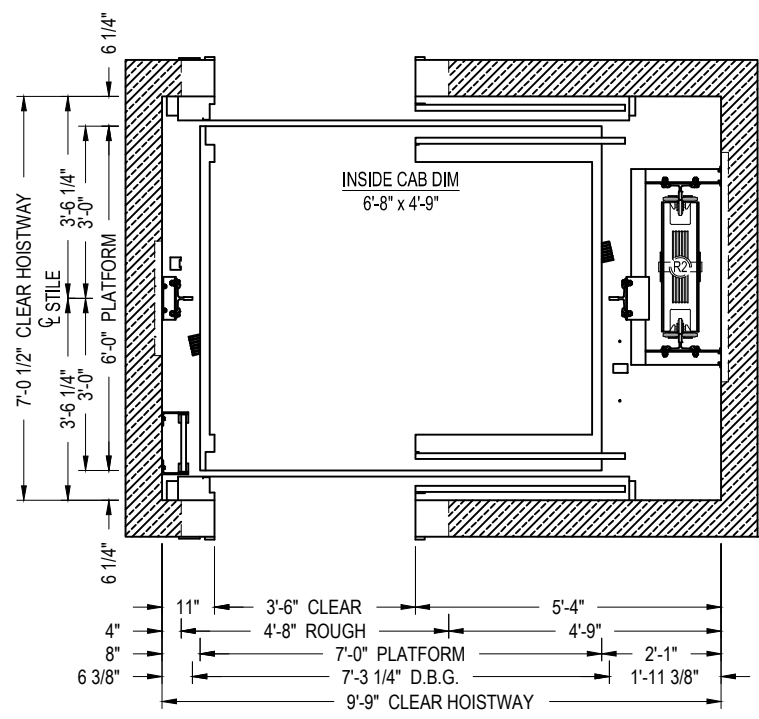


SINGLE SPEED HOISTWAY PLAN



MRL TRACTION  
PLAN VIEW

CAPACITY 3000 lbs. 30MRLSS2E14  
SINGLE SLIDE & CENTER PARTING

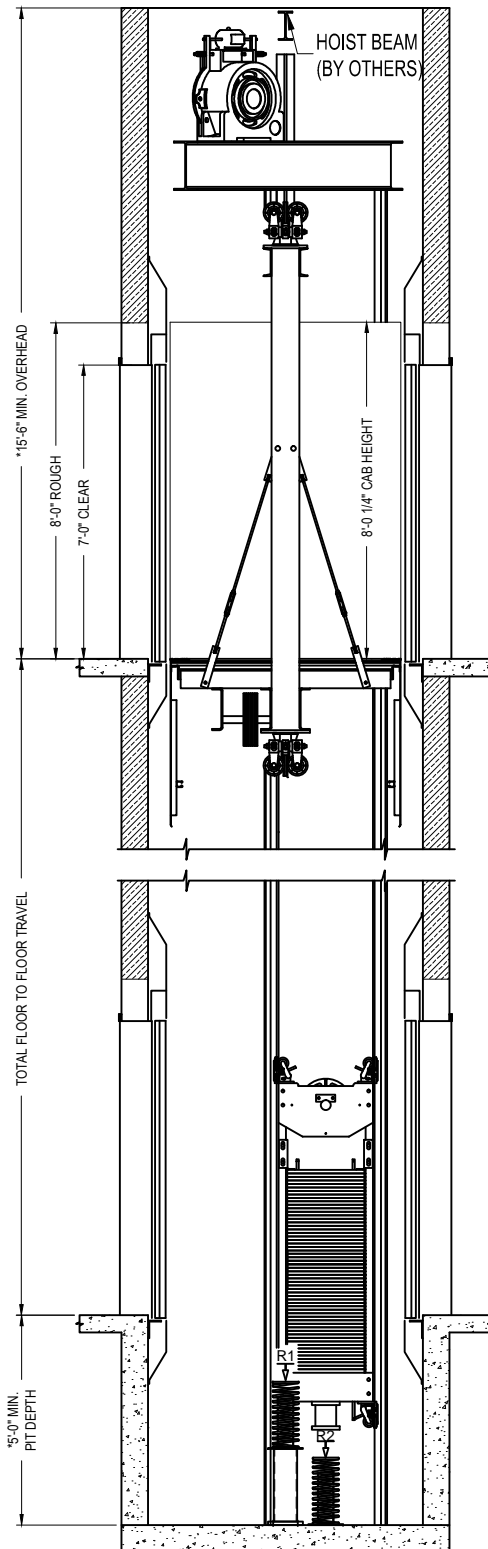

SECTION A-A  
NOT TO SCALE

\*- CONSULT LITERATURE FOR SPEEDS EXCEEDING 200 fpm



MRL TRACTION  
ELEVATION VIEW

CAPACITY 3000 lbs.

30MRLSS2E14

SINGLE SLIDE & CENTER PARTING