


SECTION A-A
NOT TO SCALE

*. CONSULT LITERATURE FOR SPEEDS EXCEEDING 200 fpm

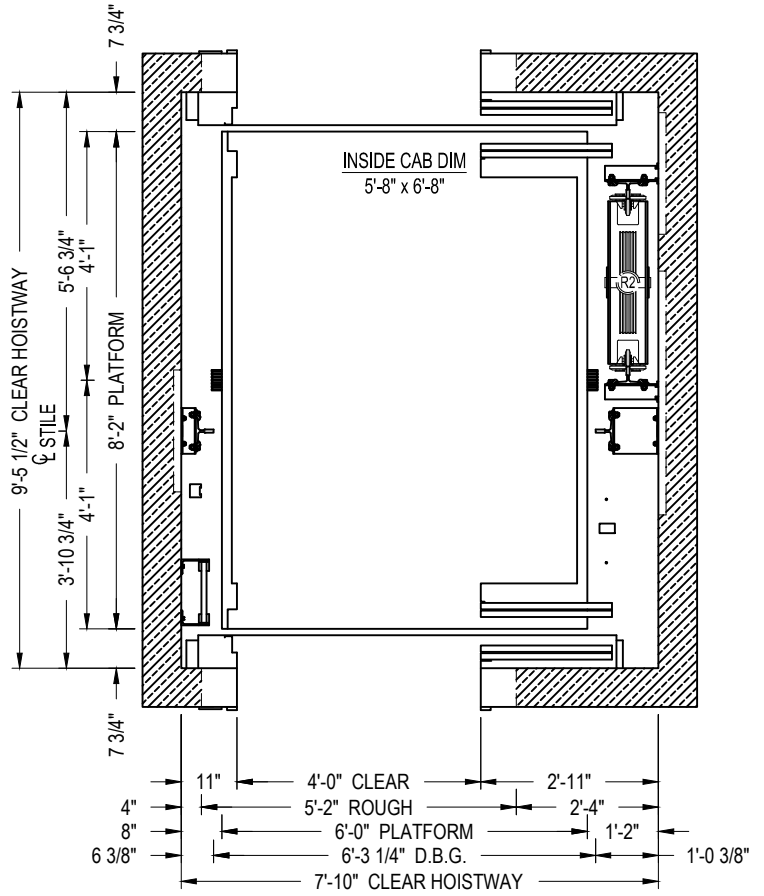

TWO SPEED HOISTWAY PLAN




MRL TRACTION
ELEVATION & PLAN VIEW

CAPACITY 3500 lbs.

35HMRLTS2E14

TWO SPEED

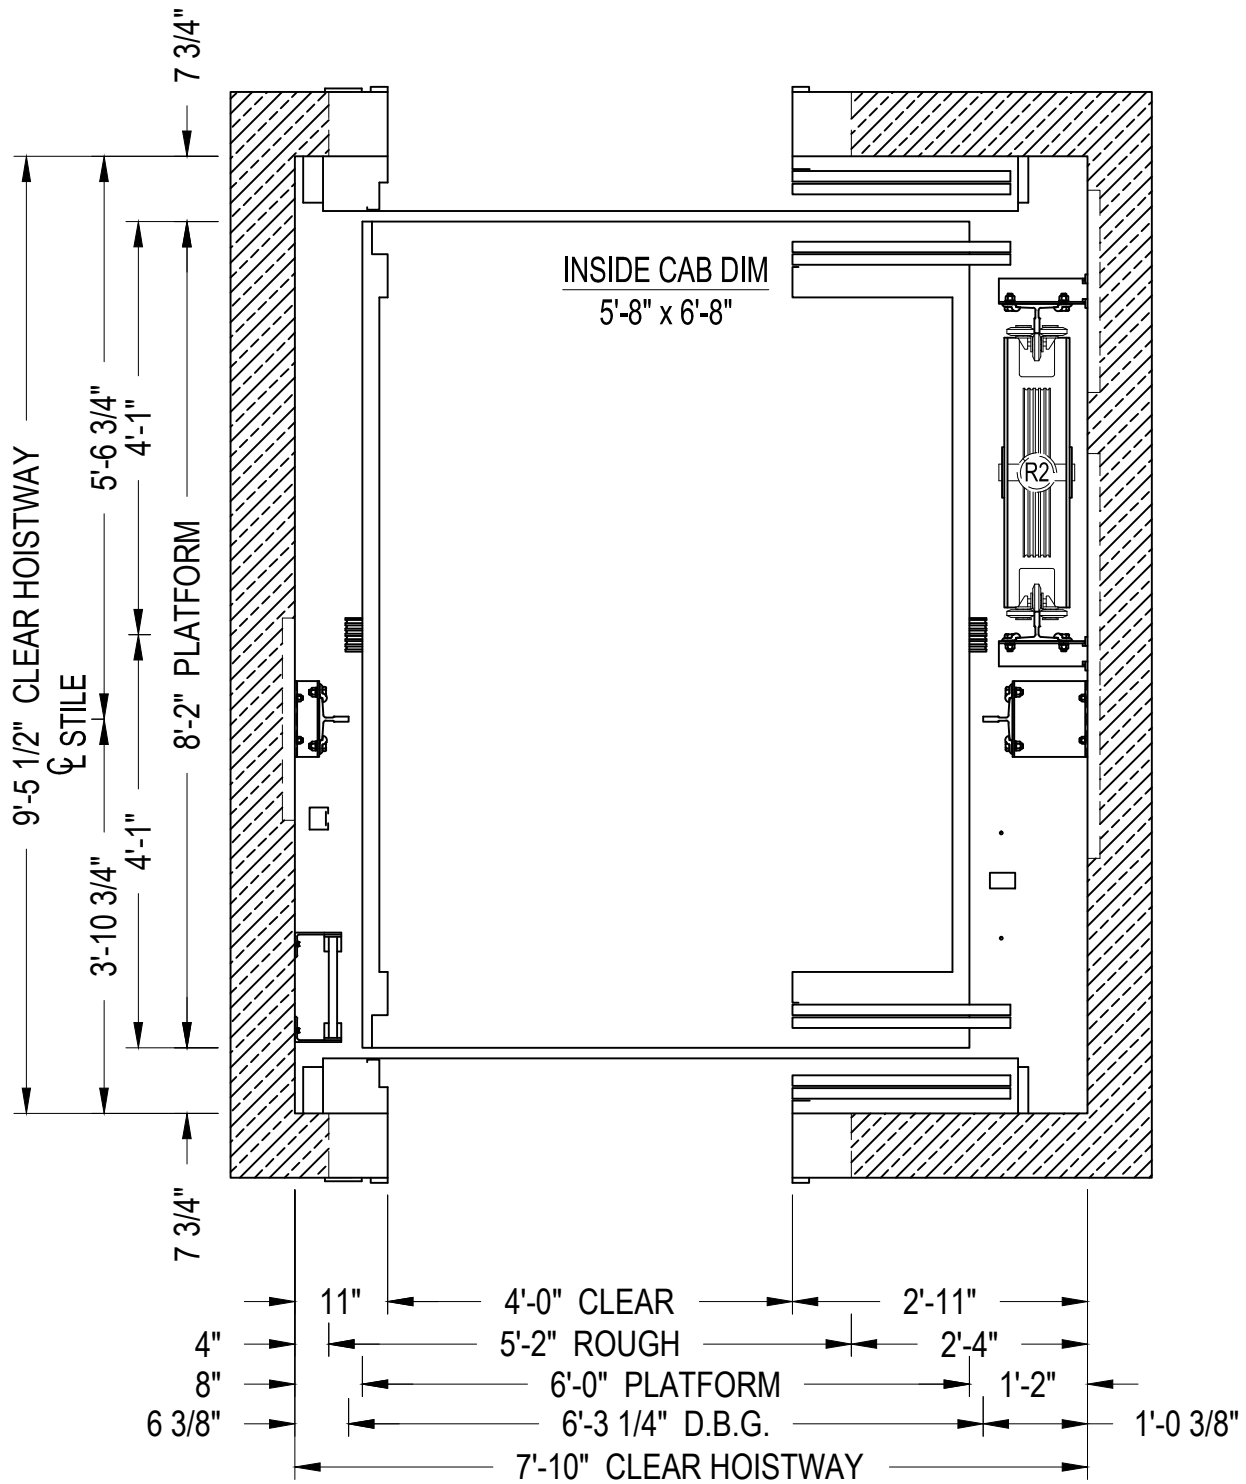

TWO SPEED HOISTWAY PLAN




MRL TRACTION

PLAN VIEW

CAPACITY 3500 lbs.

35HMRLTS2E14

TWO SPEED

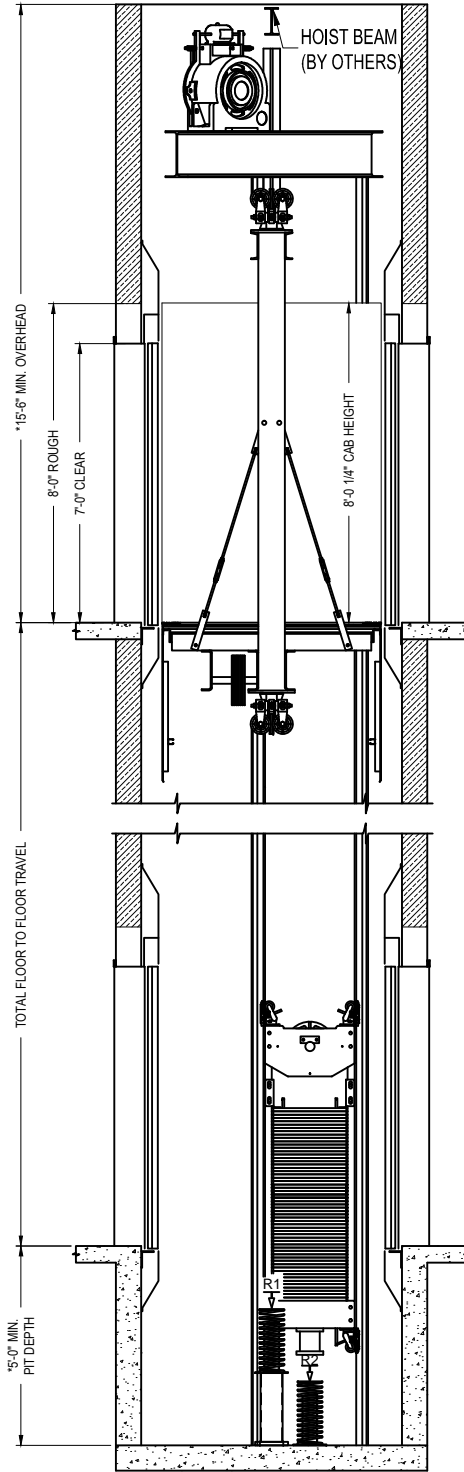

SECTION A-A
NOT TO SCALE

*- CONSULT LITERATURE FOR SPEEDS EXCEEDING 200 fpm



MRL TRACTION
ELEVATION VIEW

CAPACITY 3500 lbs.
TWO SPEED

35HMRLTS2E14