


SECTION A-A
NOT TO SCALE

* CONSULT LITERATURE FOR
SPEEDS EXCEEDING 200 fpm

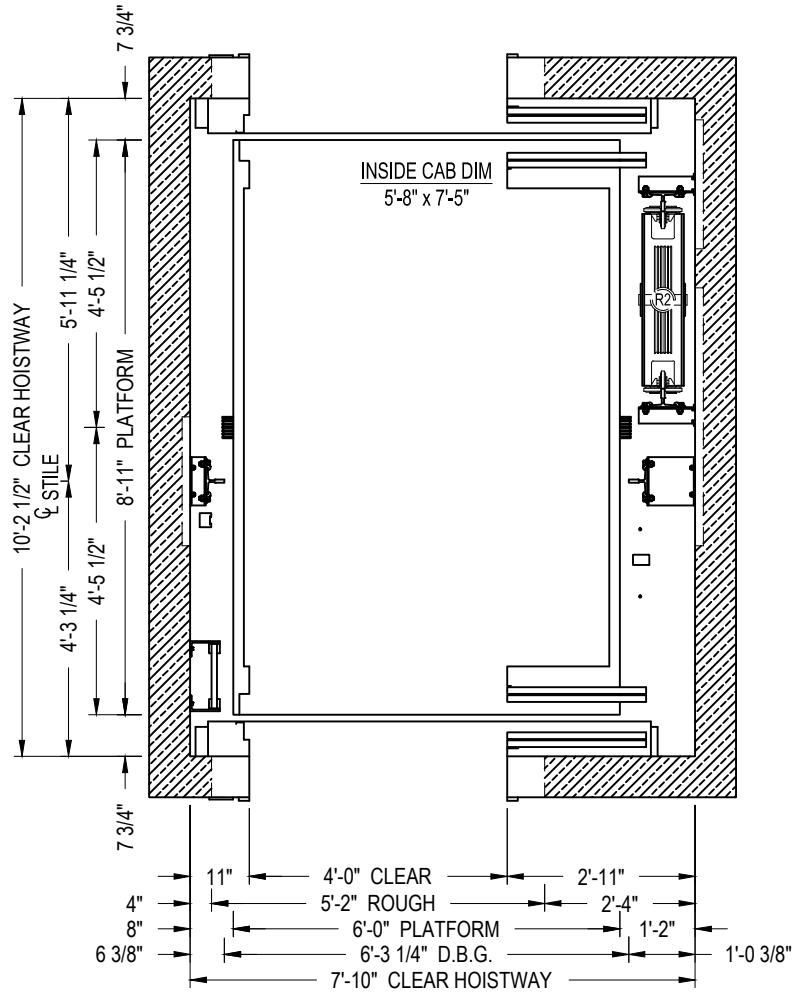


TWO SPEED HOISTWAY PLAN



MRL TRACTION
ELEVATION & PLAN VIEW

CAPACITY 4000 lbs.
TWO SPEED

40HMRLTS2E14

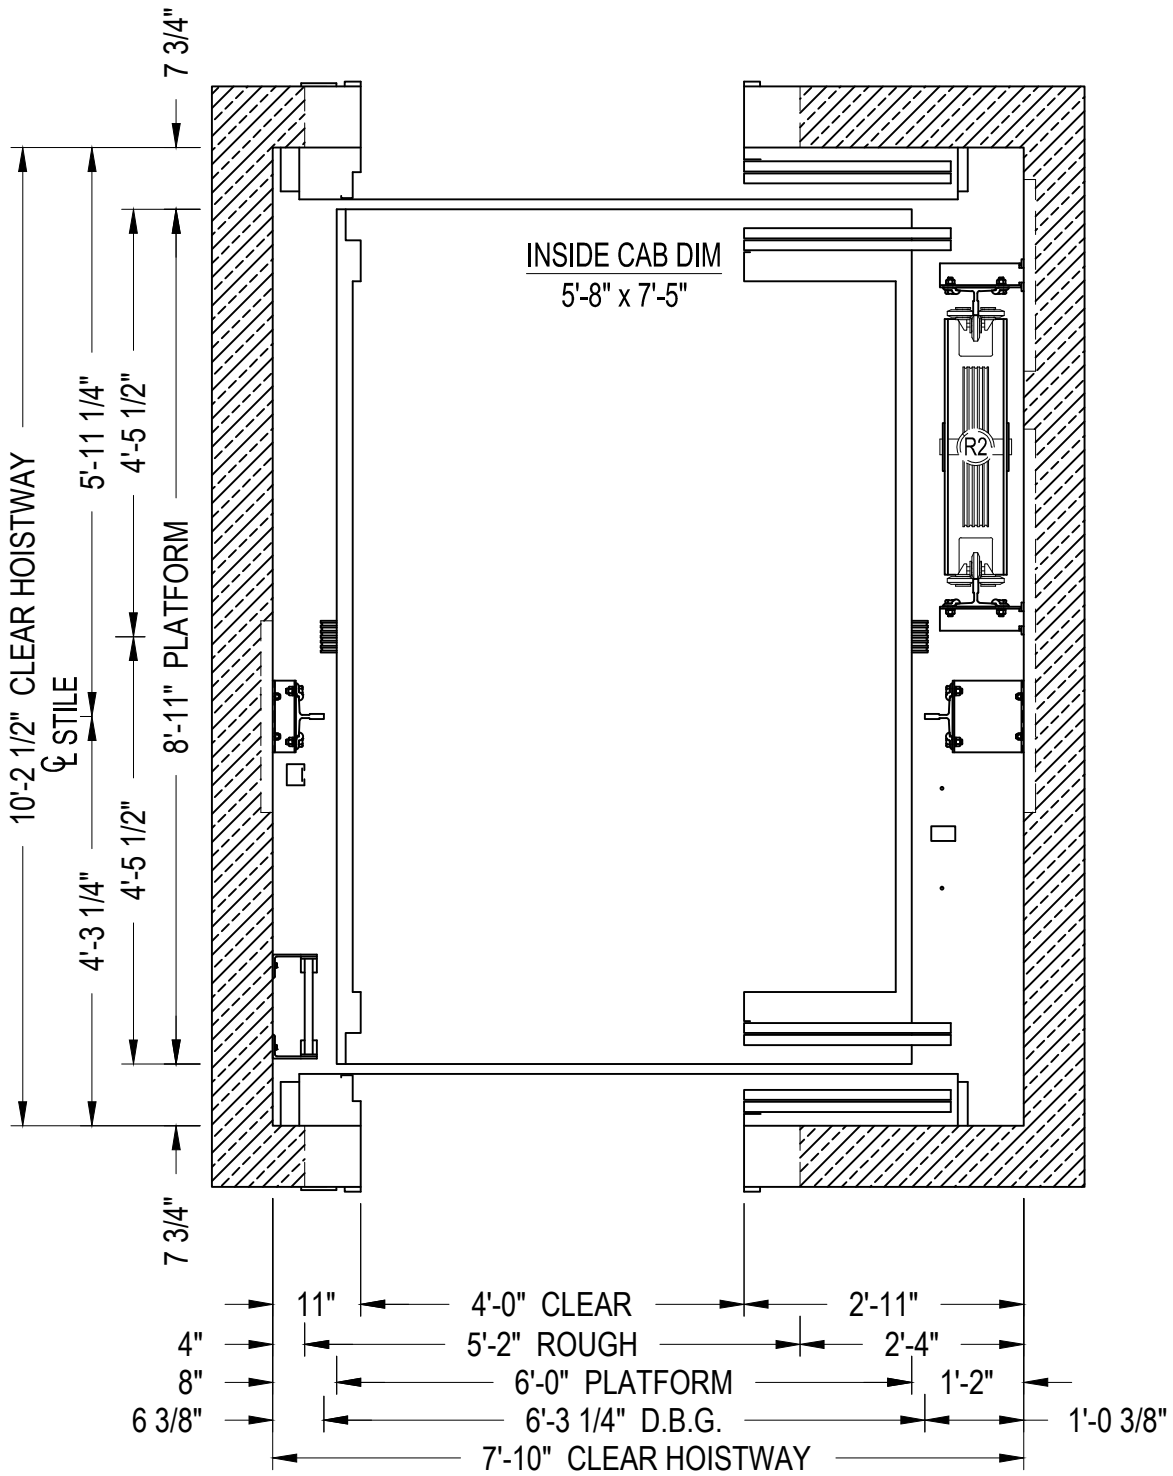


TWO SPEED HOISTWAY PLAN



MRL TRACTION
PLAN VIEW

CAPACITY 4000 lbs.
TWO SPEED

40HMRLTS2E14

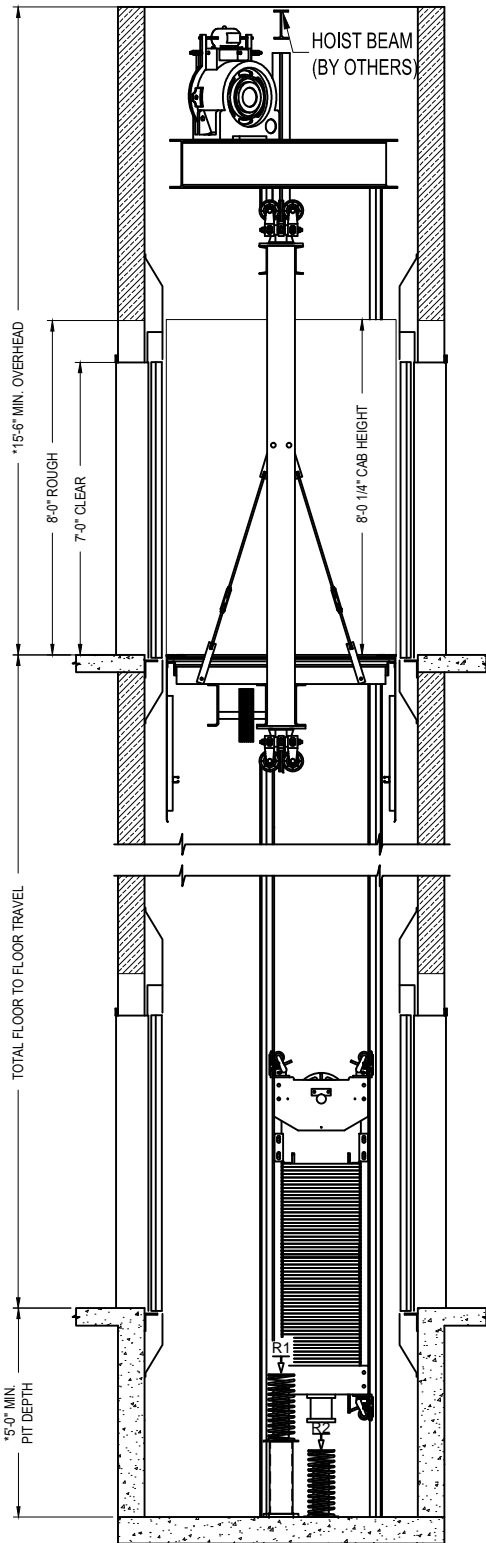

SECTION A-A
NOT TO SCALE

*- CONSULT LITERATURE FOR SPEEDS EXCEEDING 200 fpm



MRL TRACTION
ELEVATION VIEW

CAPACITY 4000 lbs.
TWO SPEED

40HMRLTS2E14