


**SECTION A-A**  
NOT TO SCALE

\*- CONSULT LITERATURE FOR SPEEDS EXCEEDING 200 fpm

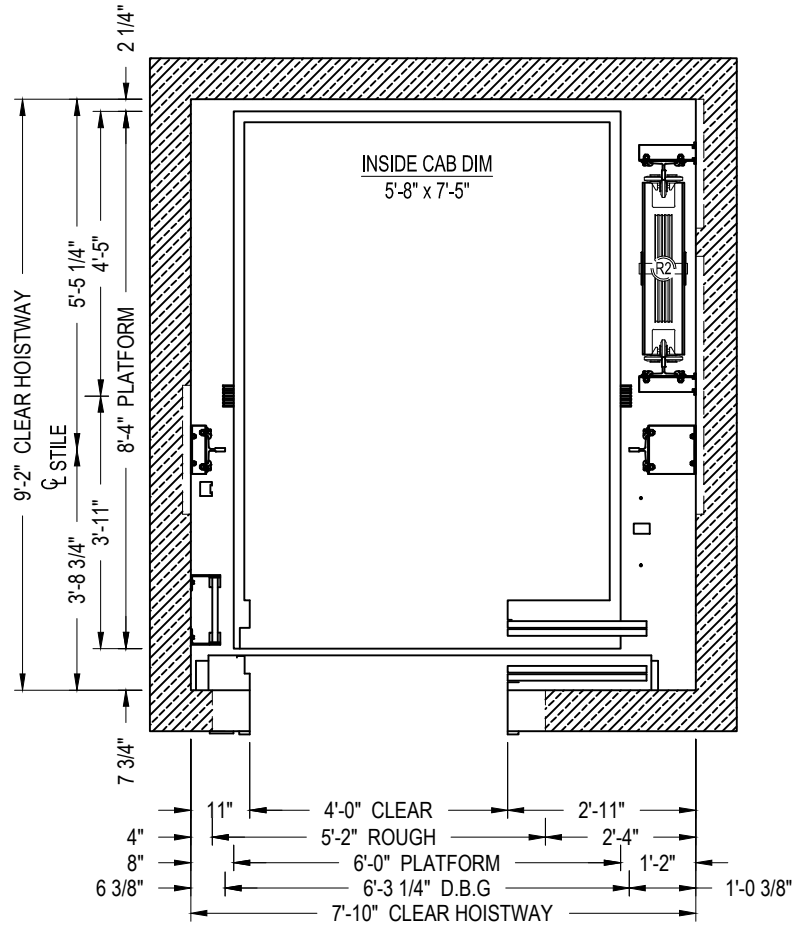


**TWO SPEED HOISTWAY PLAN**



**MRL TRACTION**  
**ELEVATION & PLAN VIEW**

**CAPACITY 4000 lbs.**  
**TWO SPEED**

**40HMRLTS1E14**

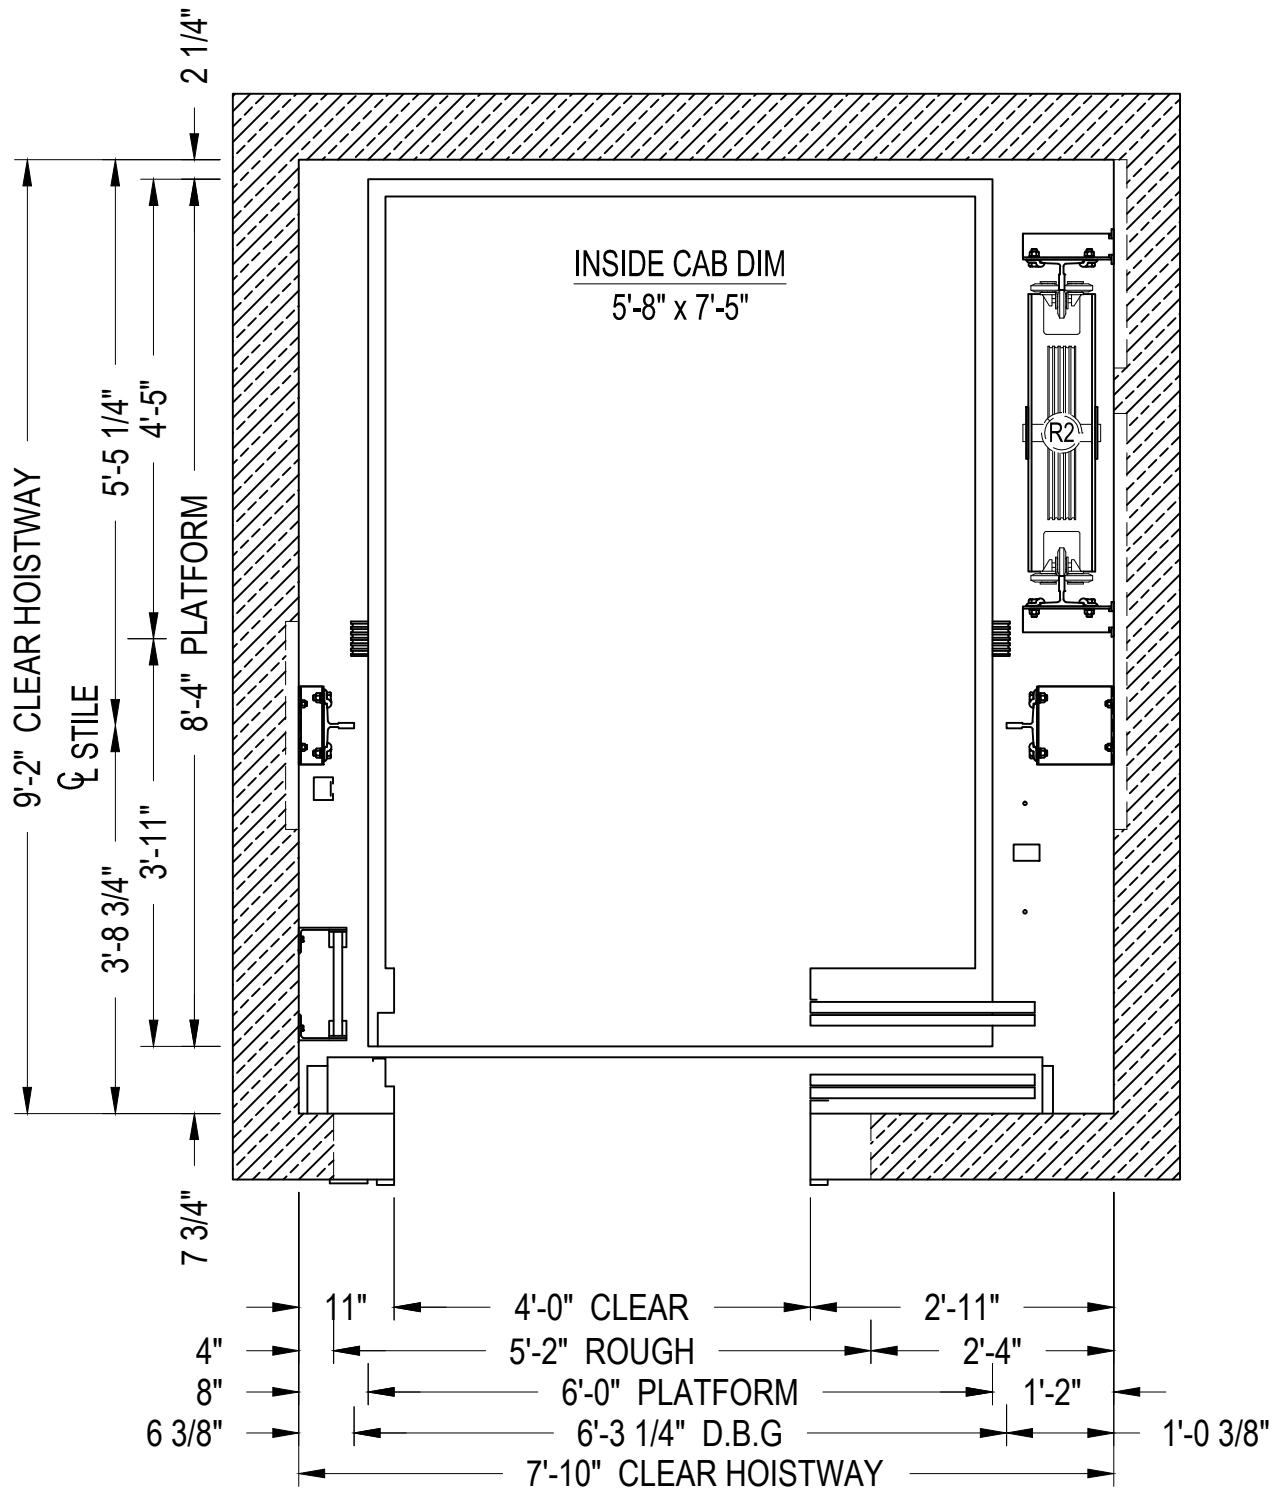

**TWO SPEED HOISTWAY PLAN**




MRL TRACTION

PLAN VIEW

CAPACITY 4000 lbs.

40HMRLTS1E14

TWO SPEED

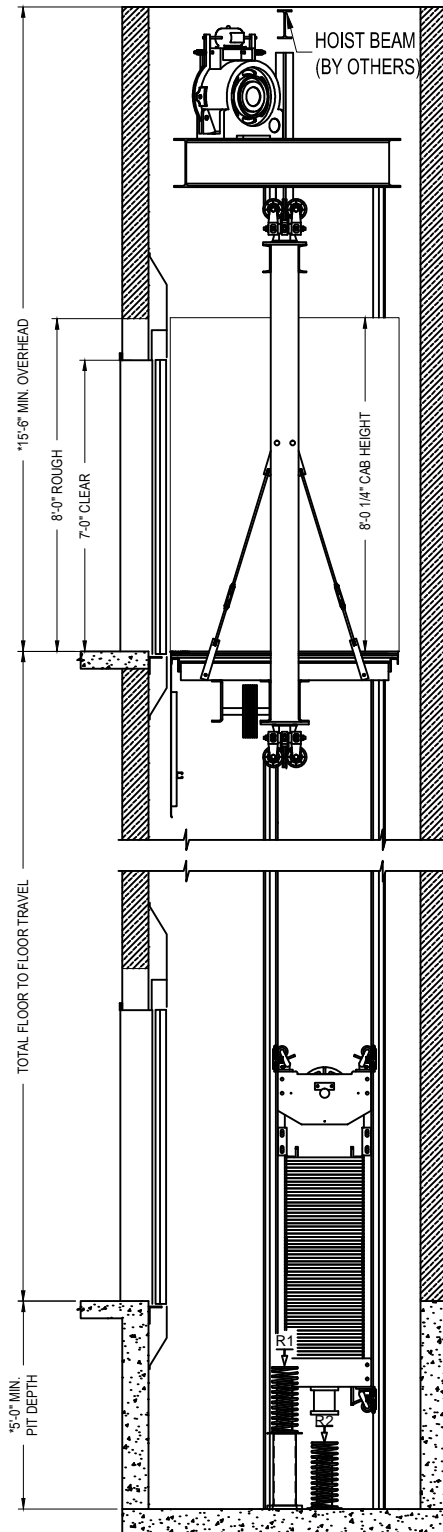

SECTION A-A  
NOT TO SCALE

\* - CONSULT LITERATURE FOR SPEEDS EXCEEDING 200 fpm



MRL TRACTION  
ELEVATION VIEW

CAPACITY 4000 lbs.

40HMRLTS1E14

TWO SPEED