


SECTION A-A  
NOT TO SCALE

\* CONSULT LITERATURE FOR SPEEDS EXCEEDING 200 fpm

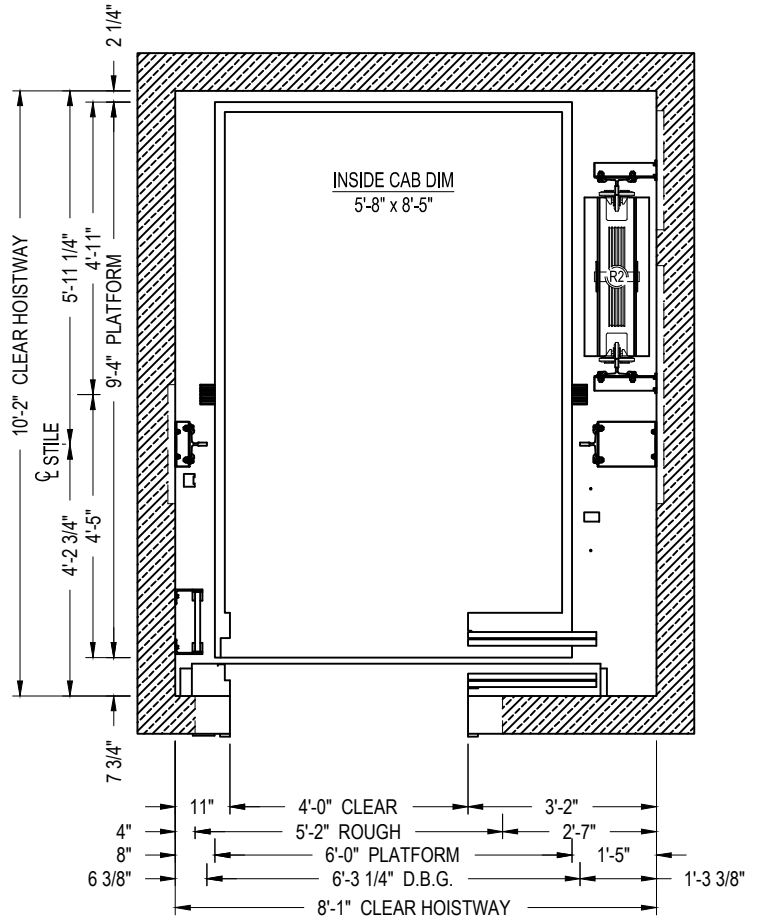


TWO SPEED HOISTWAY PLAN



MRL TRACTION  
ELEVATION & PLAN VIEW

CAPACITY 5000 lbs.  
TWO SPEED

50HMRLTS1E14

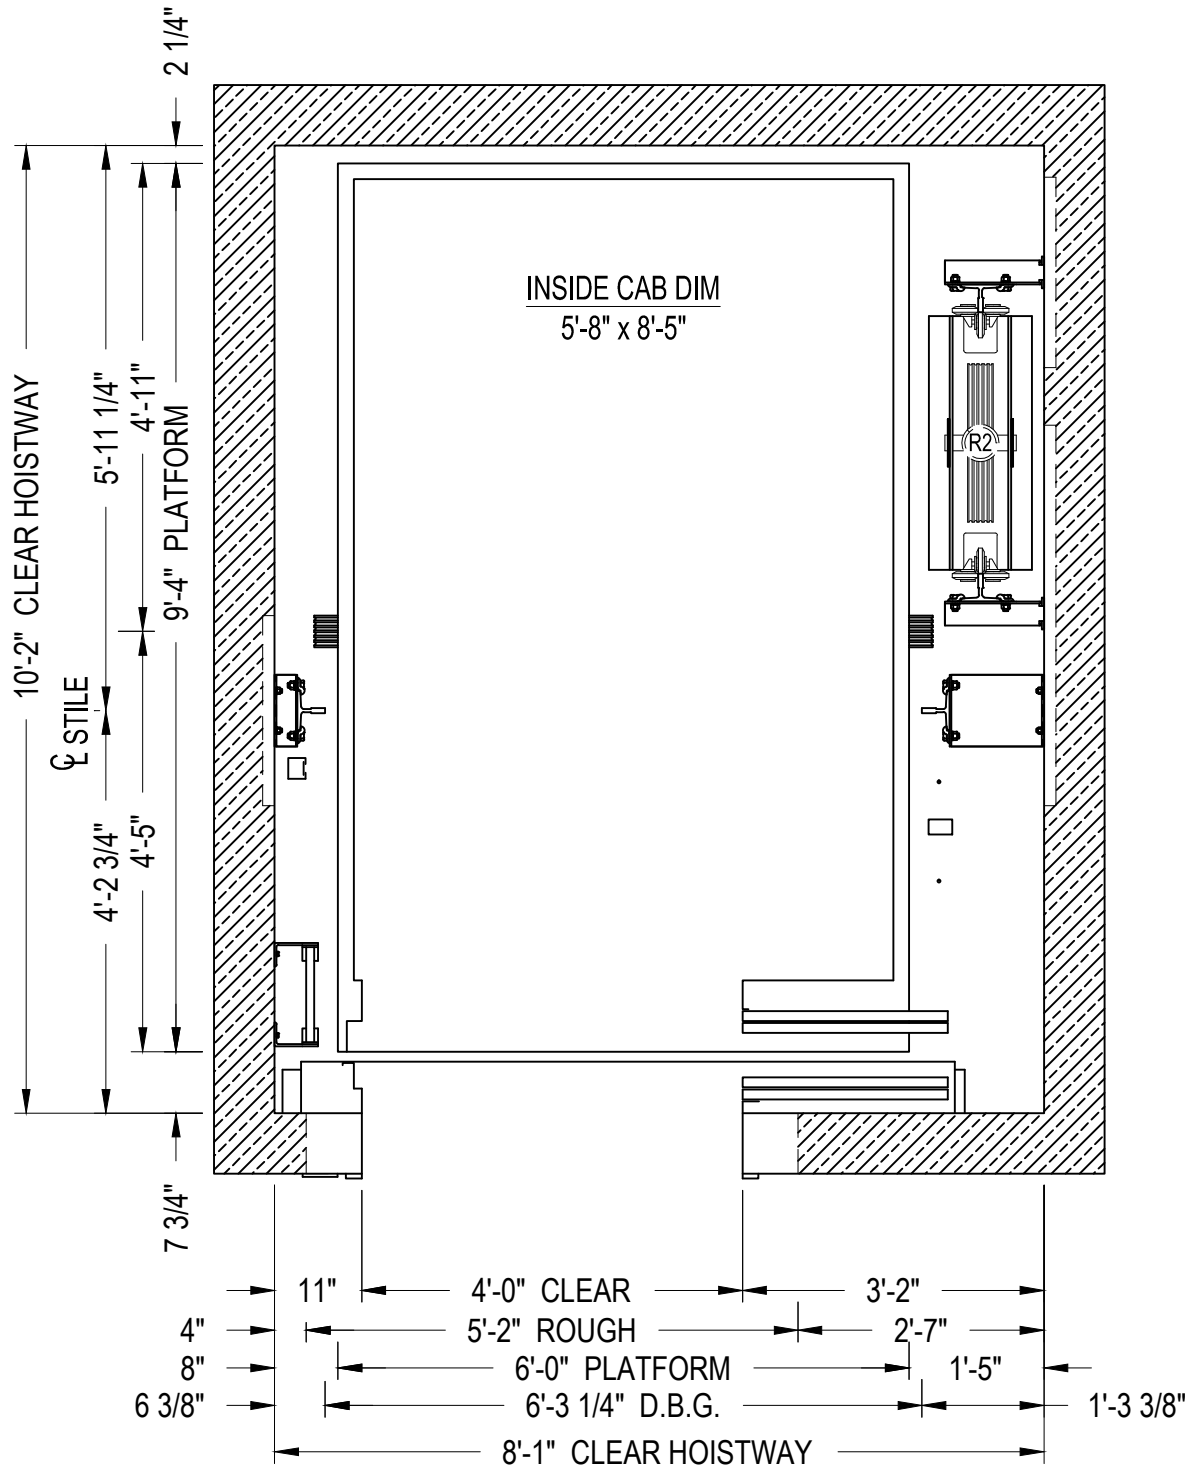

TWO SPEED HOISTWAY PLAN




MRL TRACTION

PLAN VIEW

CAPACITY 5000 lbs.

50HMRLTS1E14

TWO SPEED

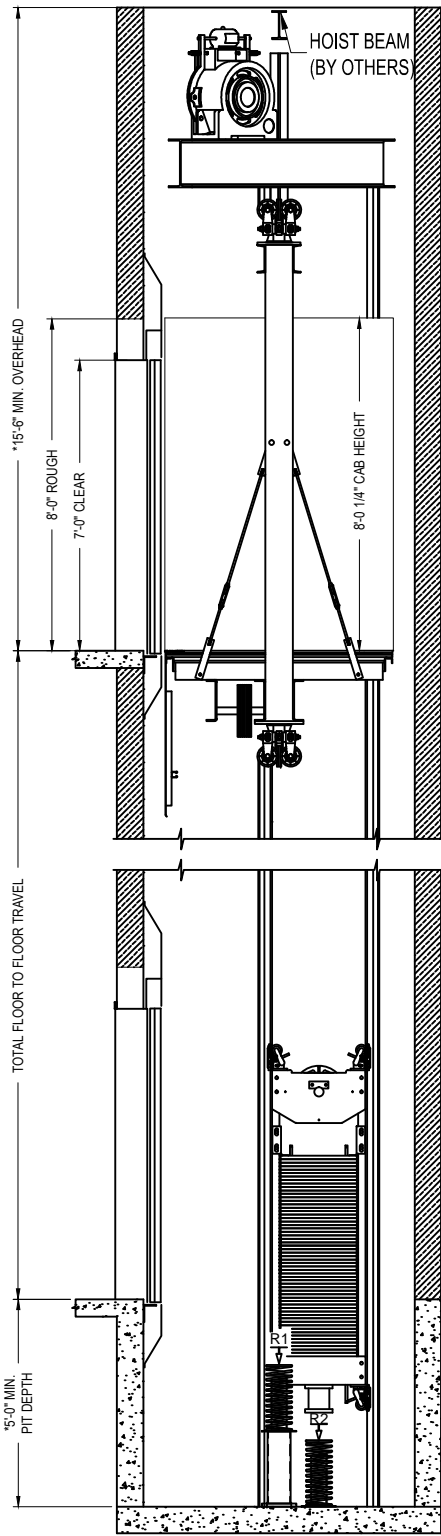

SECTION A-A  
NOT TO SCALE

\*- CONSULT LITERATURE FOR SPEEDS EXCEEDING 200 fpm



MRL TRACTION  
ELEVATION VIEW

CAPACITY 5000 lbs.  
TWO SPEED

50HMRLTS1E14