


SECTION A-A  
NOT TO SCALE

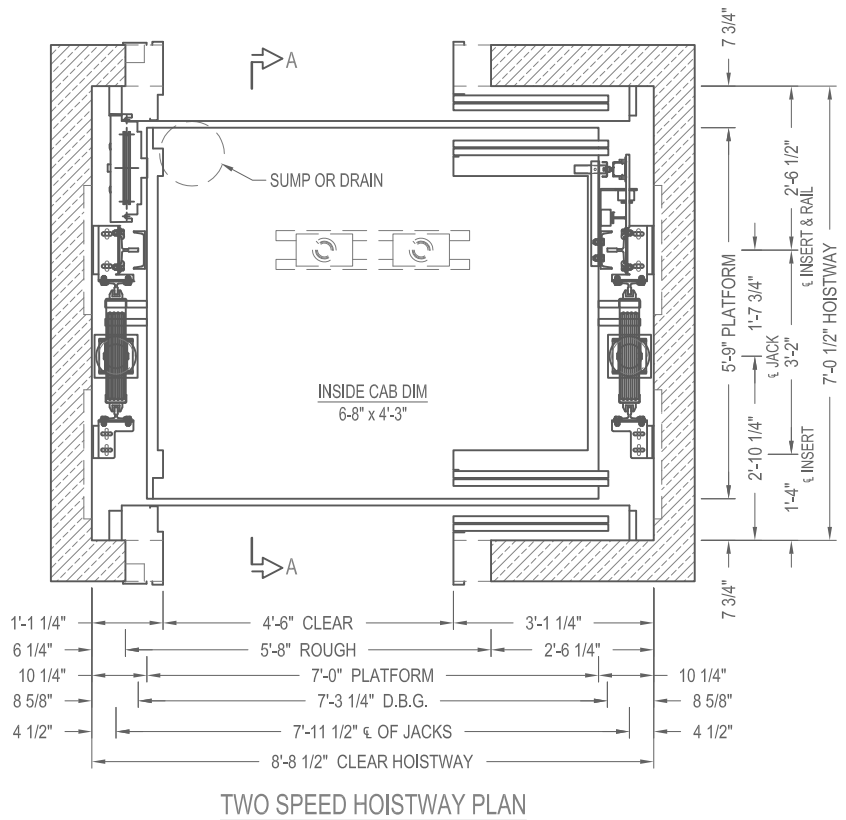


PASSENGER ROPED HYDRO  
ELEVATION & PLAN VIEW

CAPACITY 2500 lbs.

25RHTS2E14

TWO SPEED

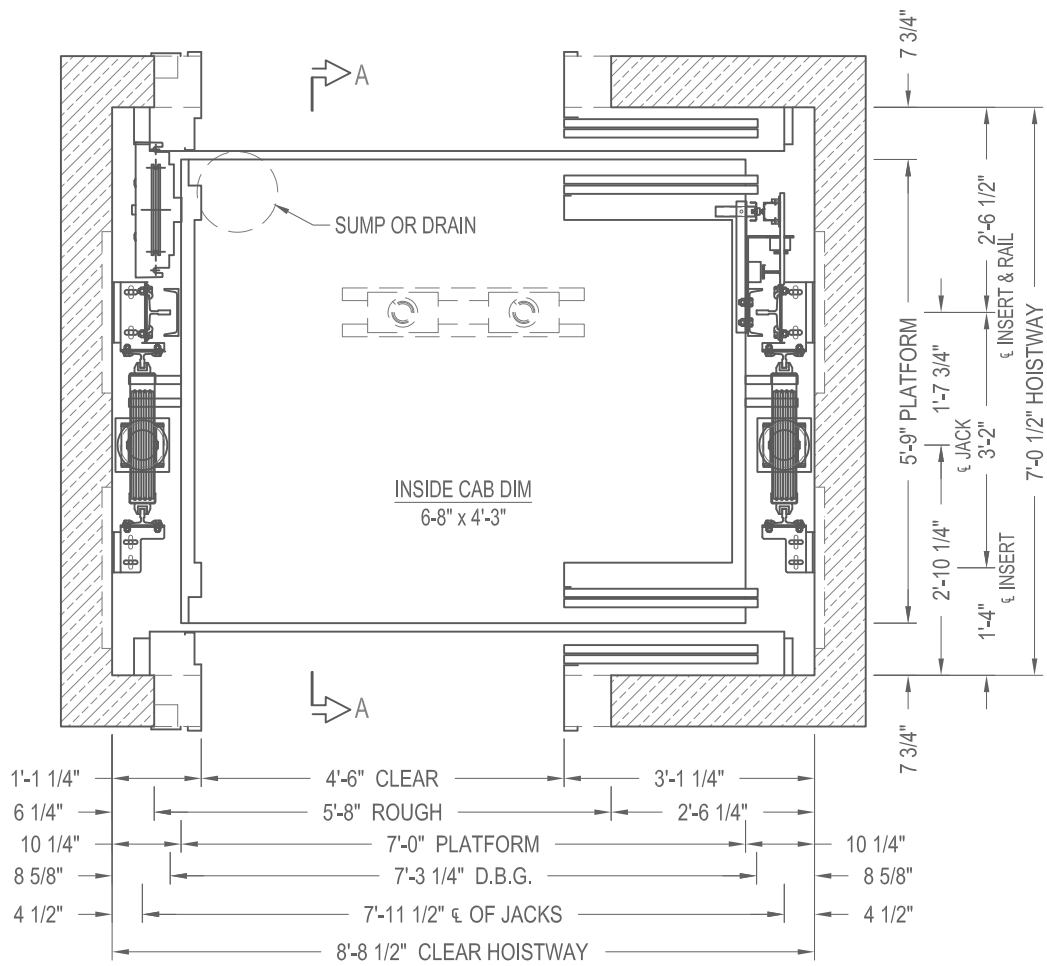

TWO SPEED HOISTWAY PLAN




PASSENGER ROPED HYDRO

PLAN VIEW

CAPACITY 2500 lbs.

25RHTS2E14

TWO SPEED

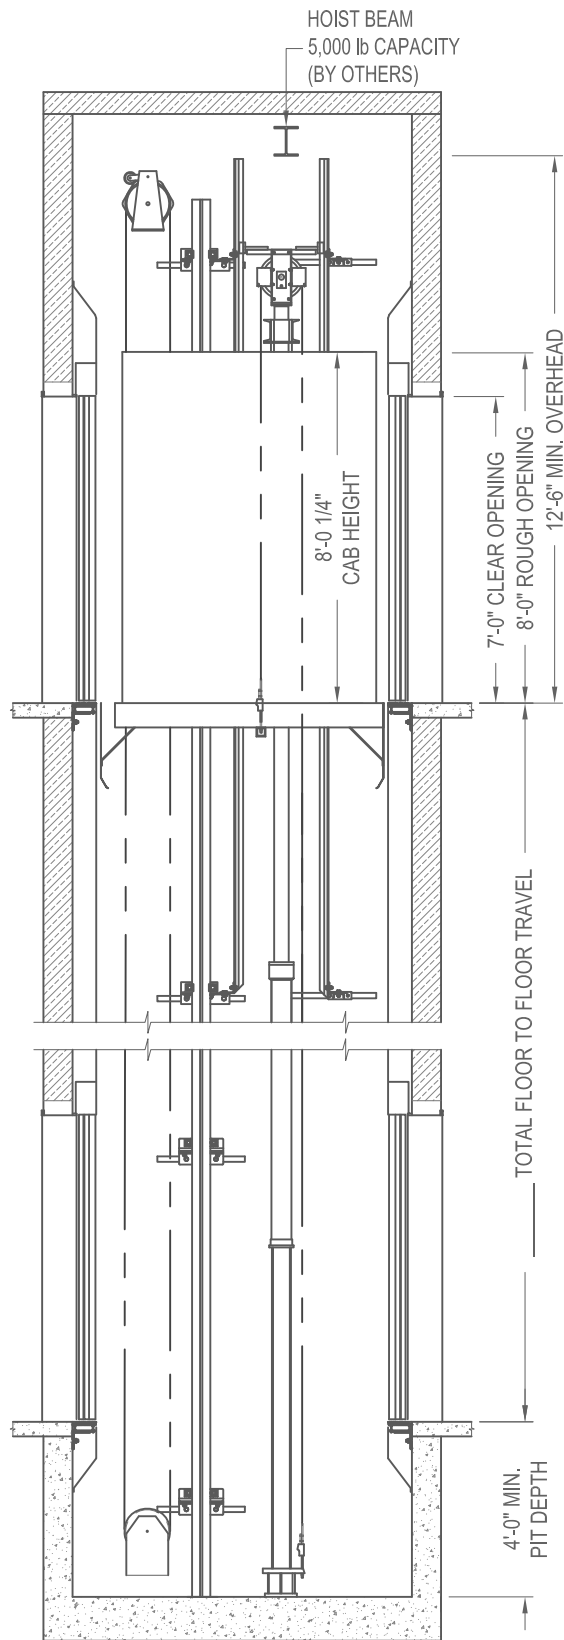

SECTION A-A  
NOT TO SCALE



PASSENGER ROPED HYDRO  
ELEVATION VIEW

CAPACITY 2500 lbs.  
TWO SPEED

25RHTS2E14