


**PASSENGER ROPED HYDRO  
ELEVATION & PLAN VIEW**

**CAPACITY 2000 lbs.  
SINGLE SLIDE**

**20RHSS1E14**

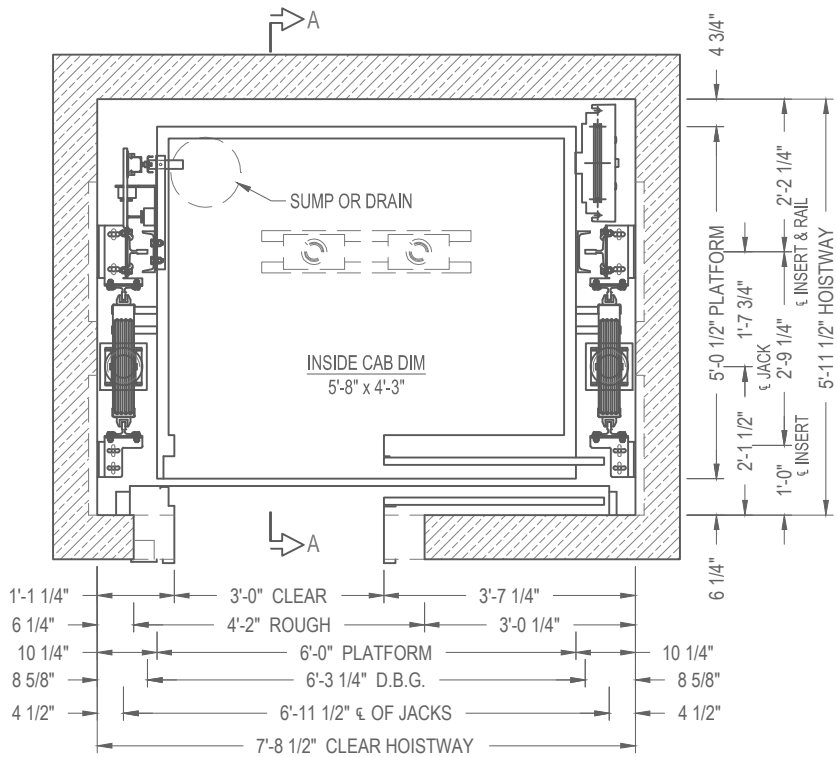

SINGLE SPEED HOISTWAY PLAN




PASSENGER ROPED HYDRO

PLAN VIEW

CAPACITY 2000 lbs.

20RHSS1E14

SINGLE SLIDE

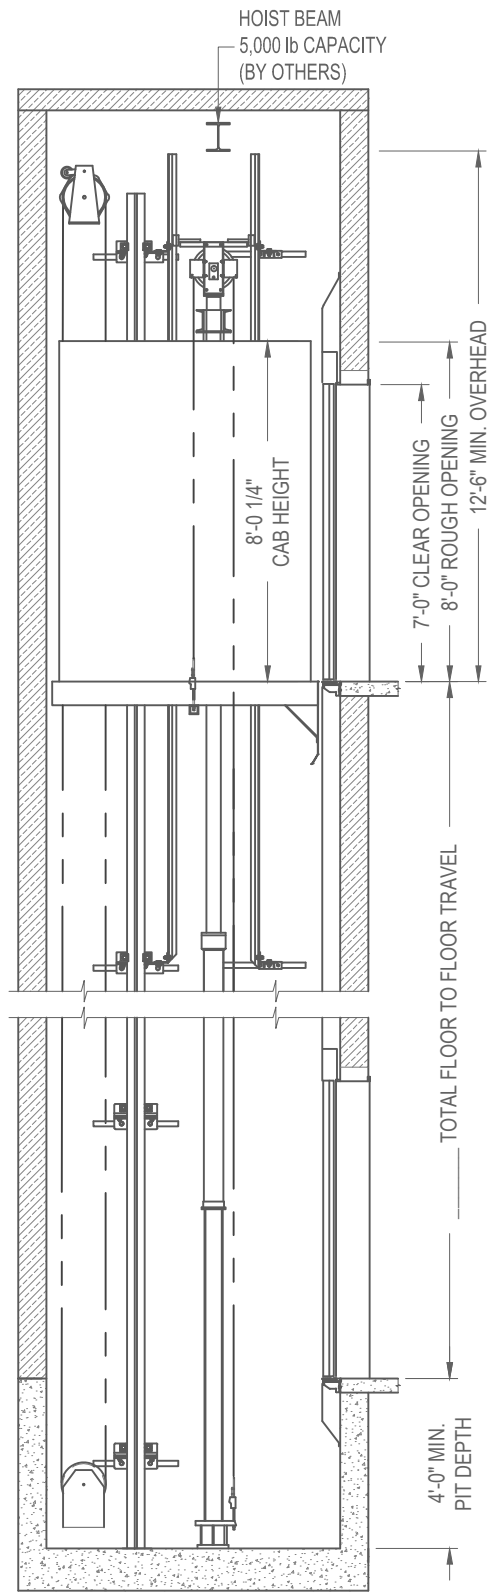

SECTION A-A  
NOT TO SCALE



PASSENGER ROPED HYDRO  
ELEVATION VIEW

CAPACITY 2000 lbs.  
SINGLE SLIDE

20RHSS1E14