


SECTION A-A
NOT TO SCALE

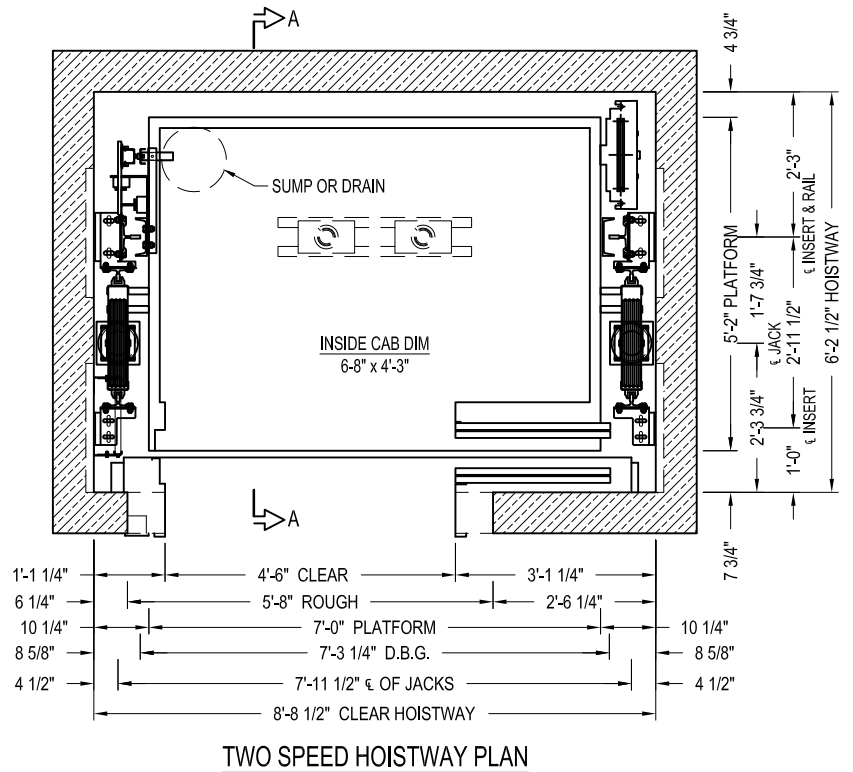


PASSENGER ROPED HYDRO
ELEVATION & PLAN VIEW

CAPACITY 2500 lbs.

25RHTS1E14

TWO SPEED

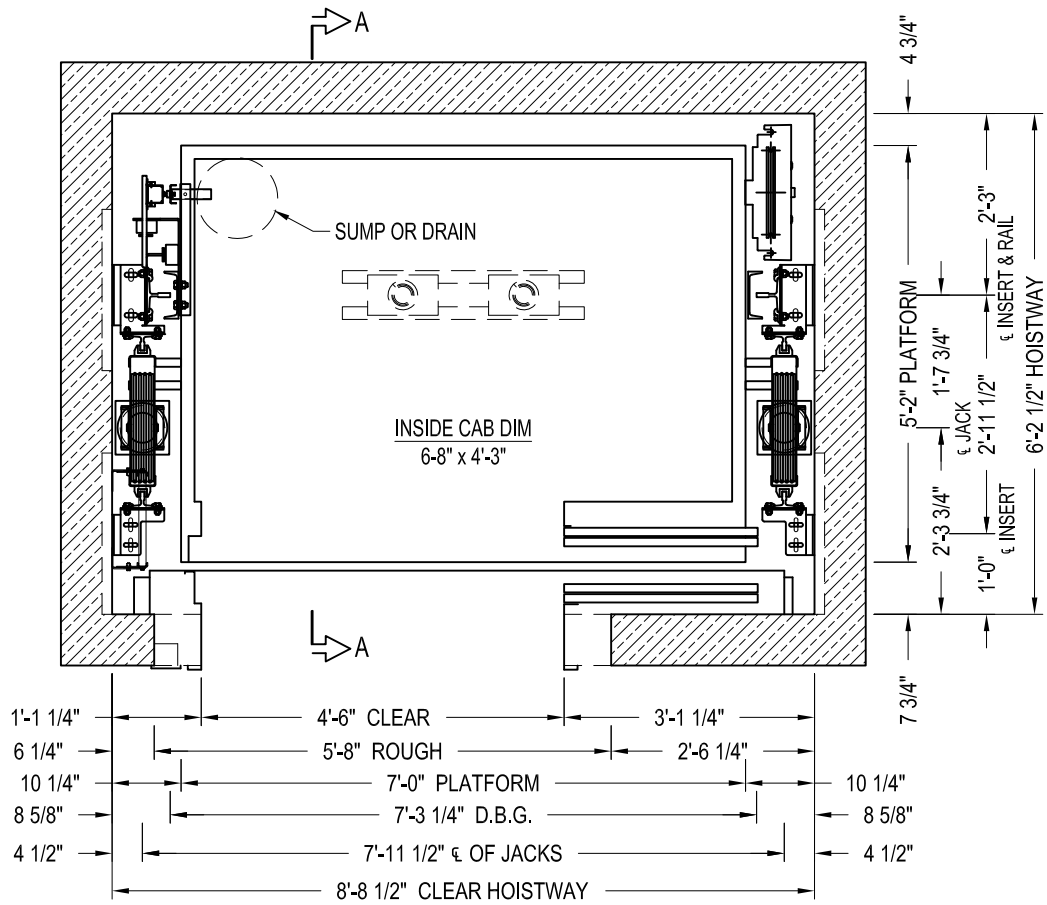

TWO SPEED HOISTWAY PLAN




PASSENGER ROPED HYDRO

PLAN VIEW

CAPACITY 2500 lbs.

25RHTS1E14

TWO SPEED

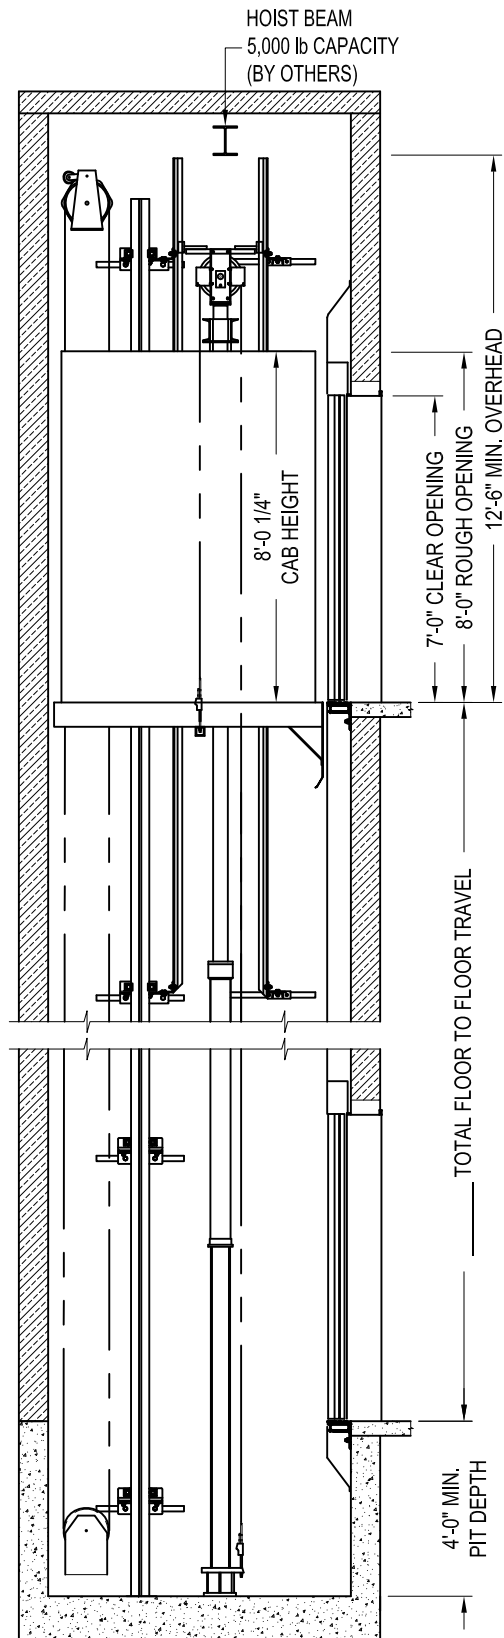

SECTION A-A
NOT TO SCALE



PASSENGER ROPED HYDRO
ELEVATION VIEW

CAPACITY 2500 lbs.

25RHTS1E14

TWO SPEED