


SECTION A-A
NOT TO SCALE



PASSENGER HOLELESS
ELEVATION VIEW

CAPACITY 2500 lbs.
TWO SPEED
PU ON THE SIDE

25MRLHTS1E14

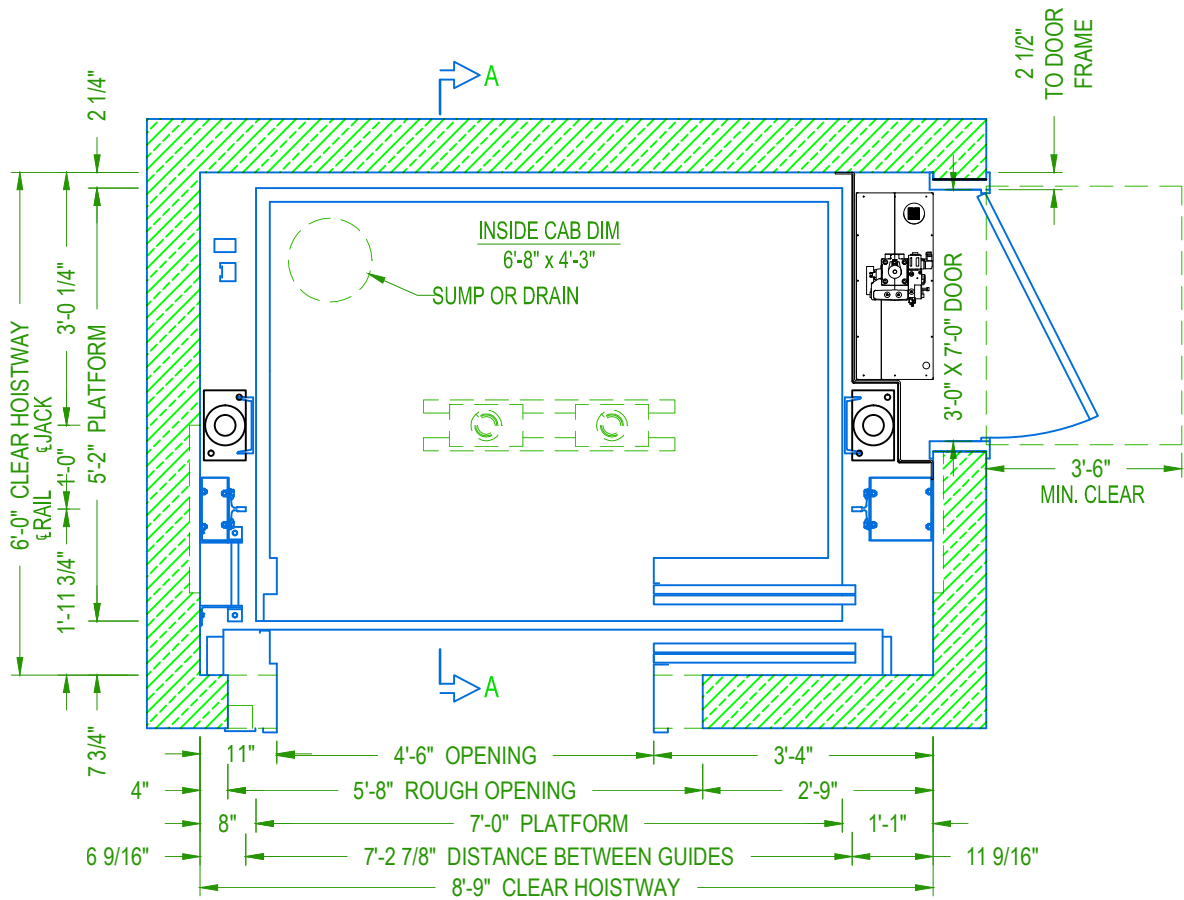


TWO SPEED HOISTWAY PLAN



**PASSENGER HOLELESS
 PLAN VIEW**

**CAPACITY 2500 lbs.
 TWO SPEED
 PU ON THE SIDE**

25MRLHTS1E14

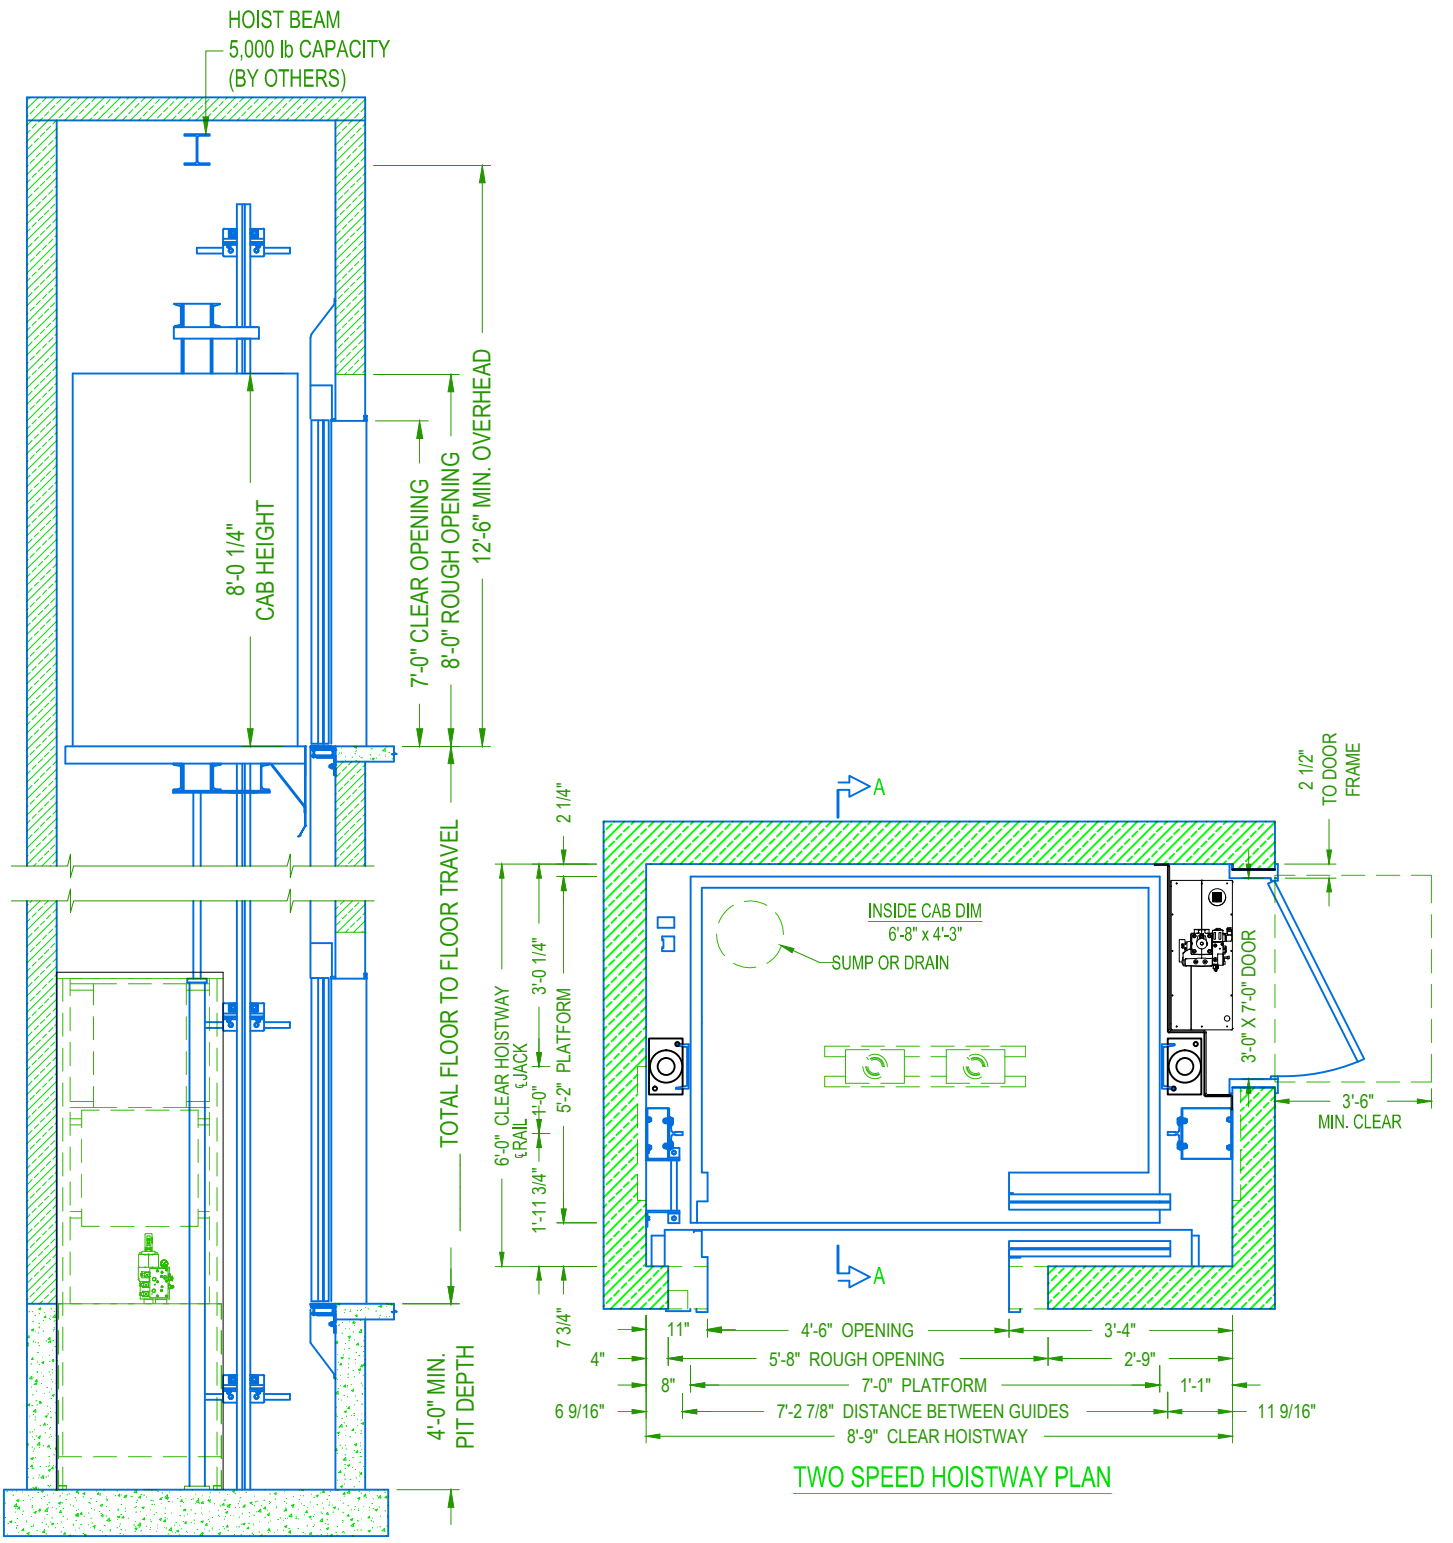

PASSENGER HOLELESS
ELEVATION & PLAN VIEW

CAPACITY 2500 lbs.
TWO SPEED
PU ON THE SIDE

25MRLHTS1E14