

SECTION A-A  
NOT TO SCALE




PASSENGER HOLELESS  
ELEVATION VIEW

CAPACITY 3000 lbs.


30MRLHSS1E14

SINGLE SLIDE & CENTER PARTING

PU ON THE SIDE

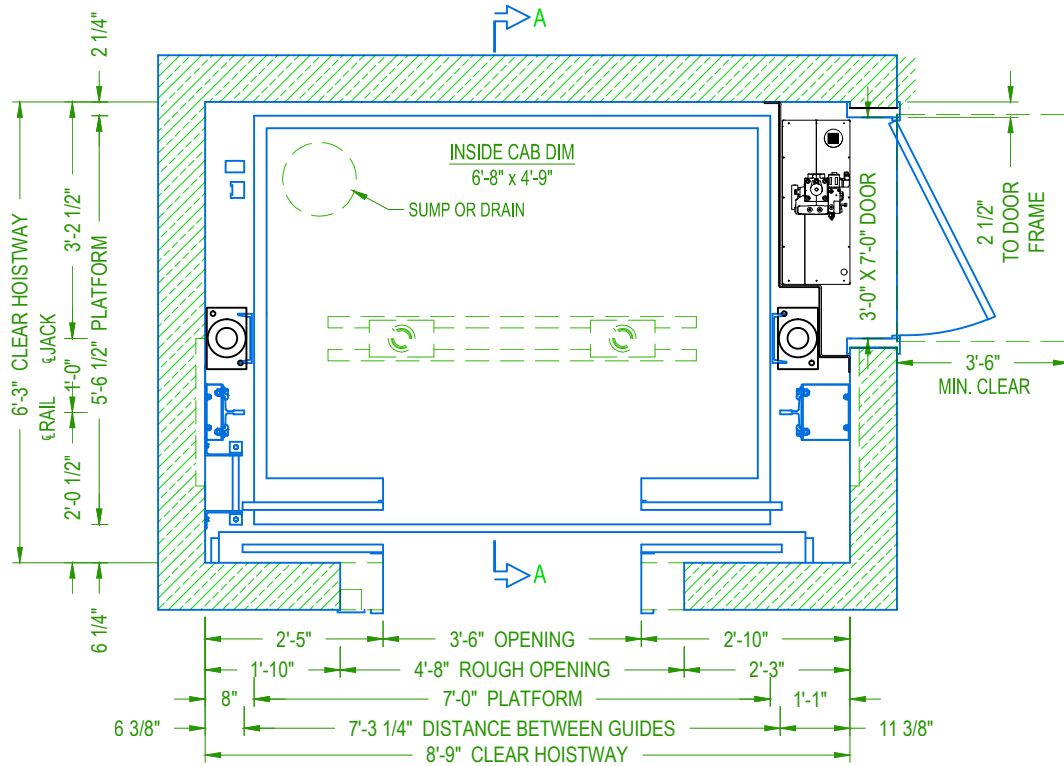

**CENTER PARTING HOISTWAY PLAN**

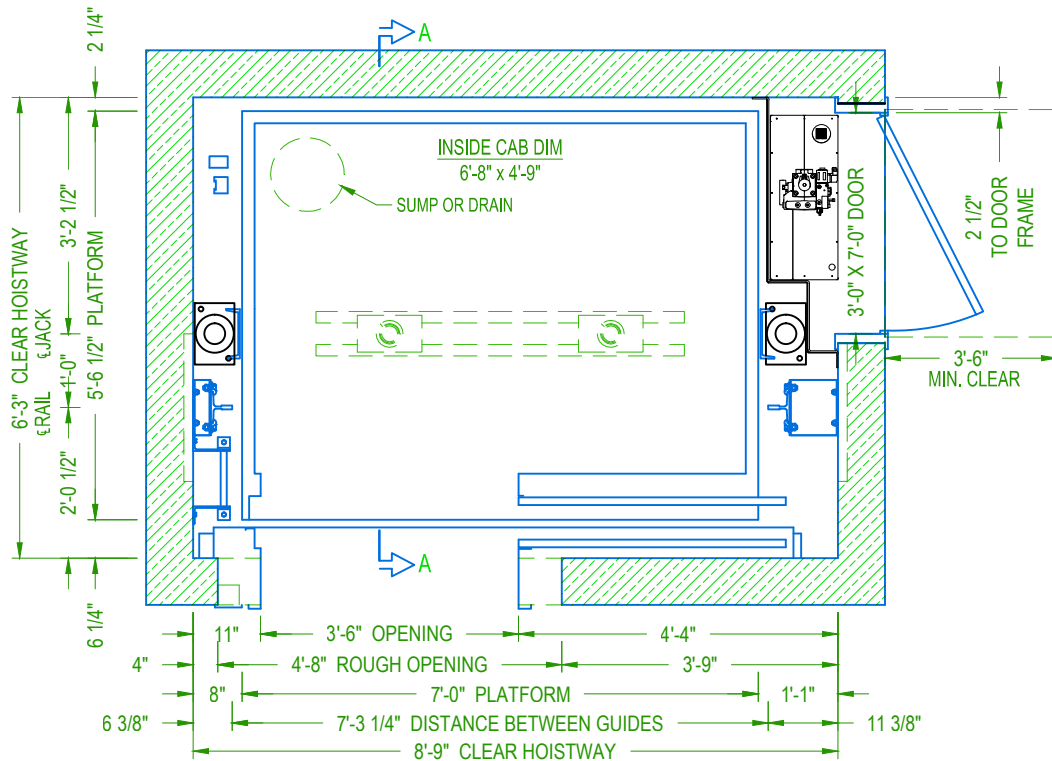

**SINGLE SPEED HOISTWAY PLAN**





**PASSENGER HOLELESS  
PLAN VIEW**

**CAPACITY 3000 lbs.**

**30MRLHSS1E14**

**SINGLE SLIDE & CENTER PARTING  
PU ON THE SIDE**

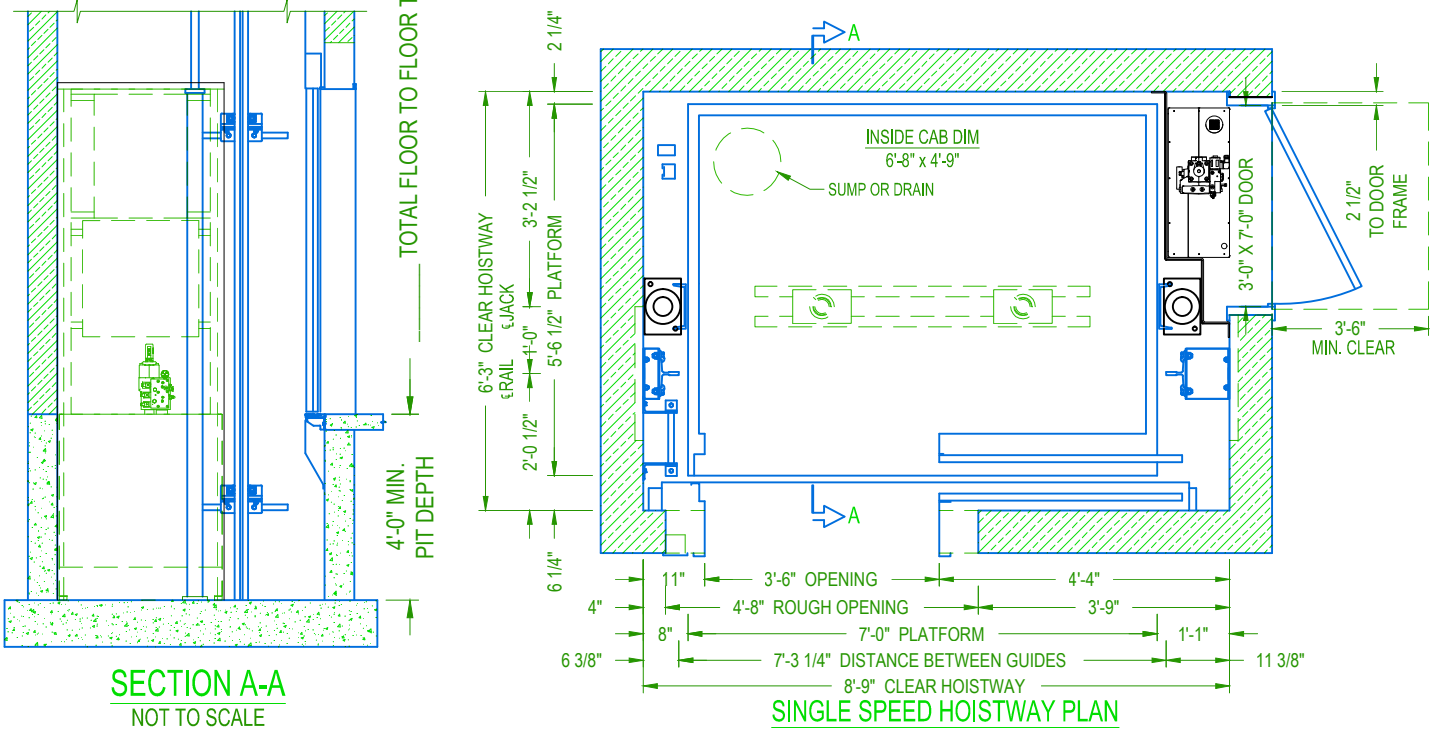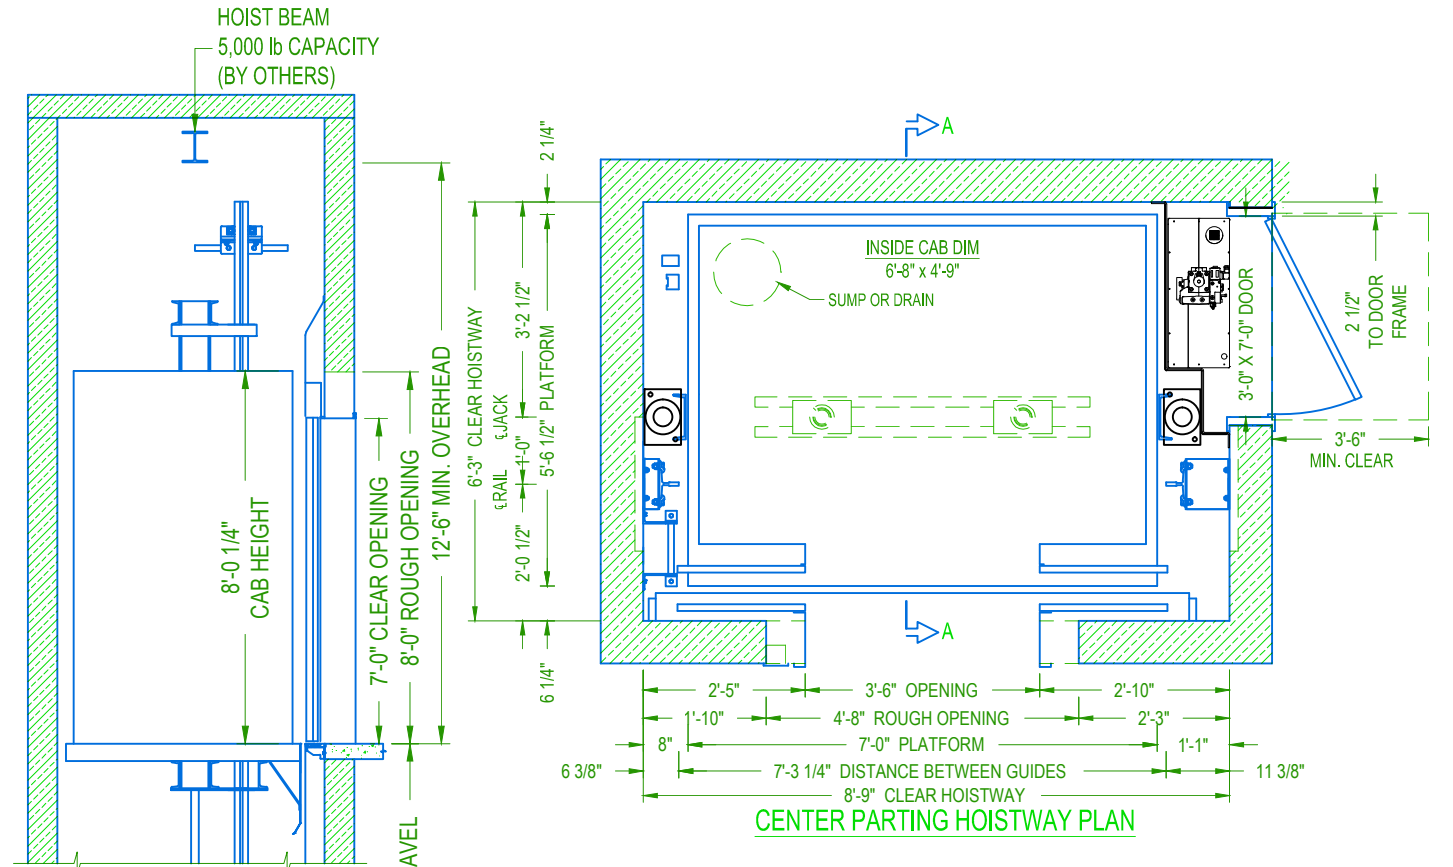

**SECTION A-A**  
NOT TO SCALE



**PASSENGER HOLELESS  
ELEVATION & PLAN VIEW**

CAPACITY 3000 lbs. 30MRLHSS1E14  
SINGLE SLIDE & CENTER PARTING  
PU ON THE SIDE