


SECTION A-A
NOT TO SCALE



PASSENGER HOLELESS
ELEVATION VIEW

CAPACITY 3000 lbs.
TWO SPEED
PU ON THE SIDE

30MRLHTS1E14

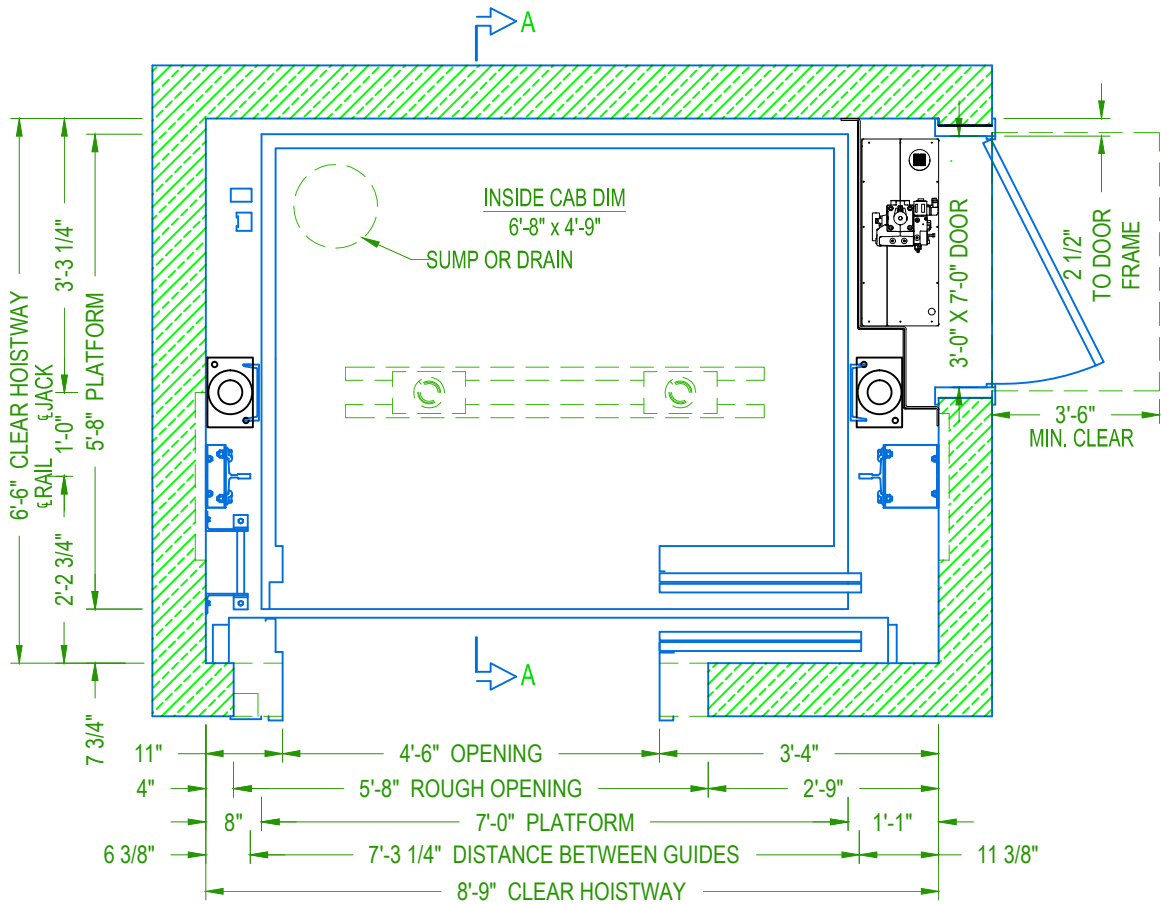

TWO SPEED HOISTWAY PLAN



PASSENGER HOLELESS


PLAN VIEW

CAPACITY 3000 lbs.

30MRLHTS1E14

TWO SPEED

PU ON THE SIDE

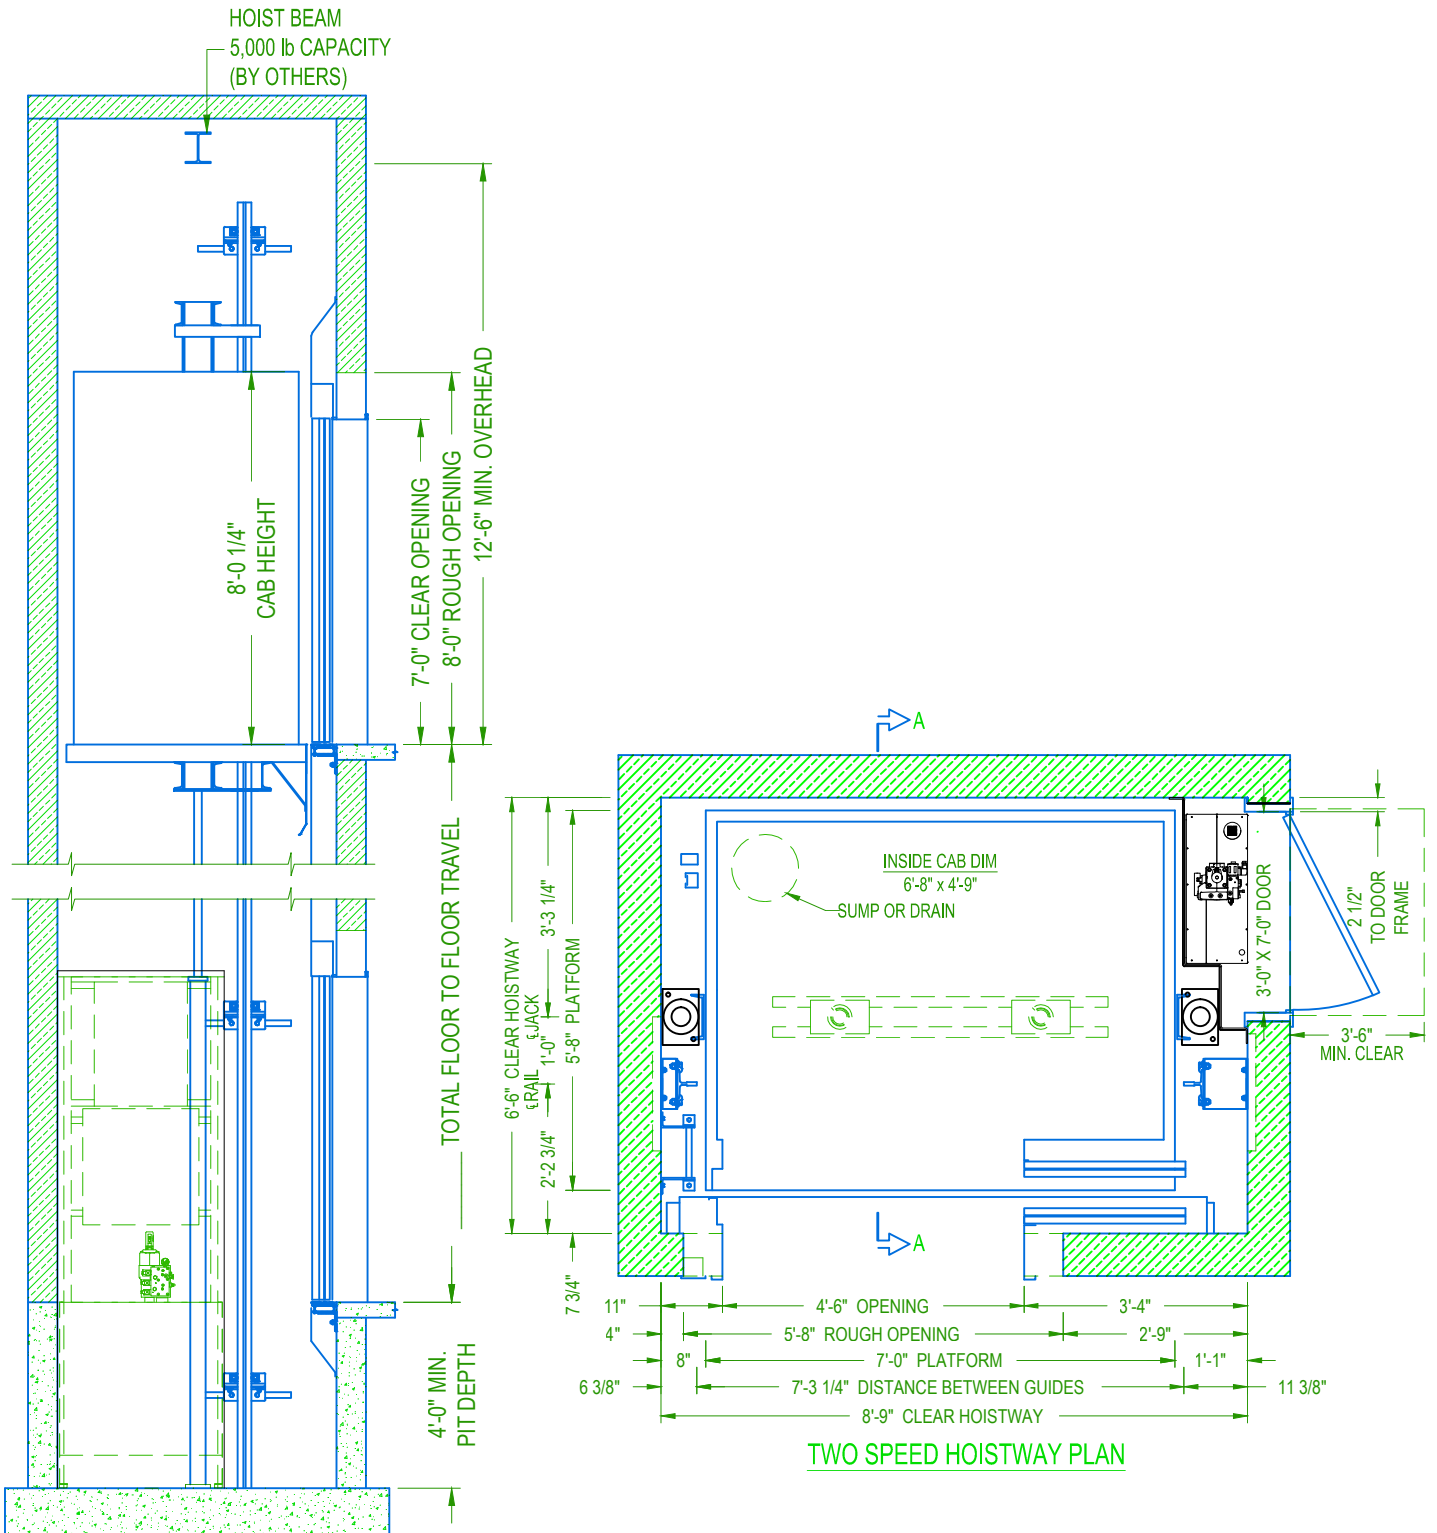

SECTION A-A
NOT TO SCALE



**PASSENGER HOLELESS
ELEVATION & PLAN VIEW**

CAPACITY 3000 lbs.

30MRLHTS1E14

TWO SPEED

PU ON THE SIDE