


SECTION A-A  
NOT TO SCALE



PASSENGER HOLELESS  
ELEVATION VIEW

CAPACITY 3500 lbs.  
TWO SPEED  
PU IN THE REAR

\*35MRLHTS1E14

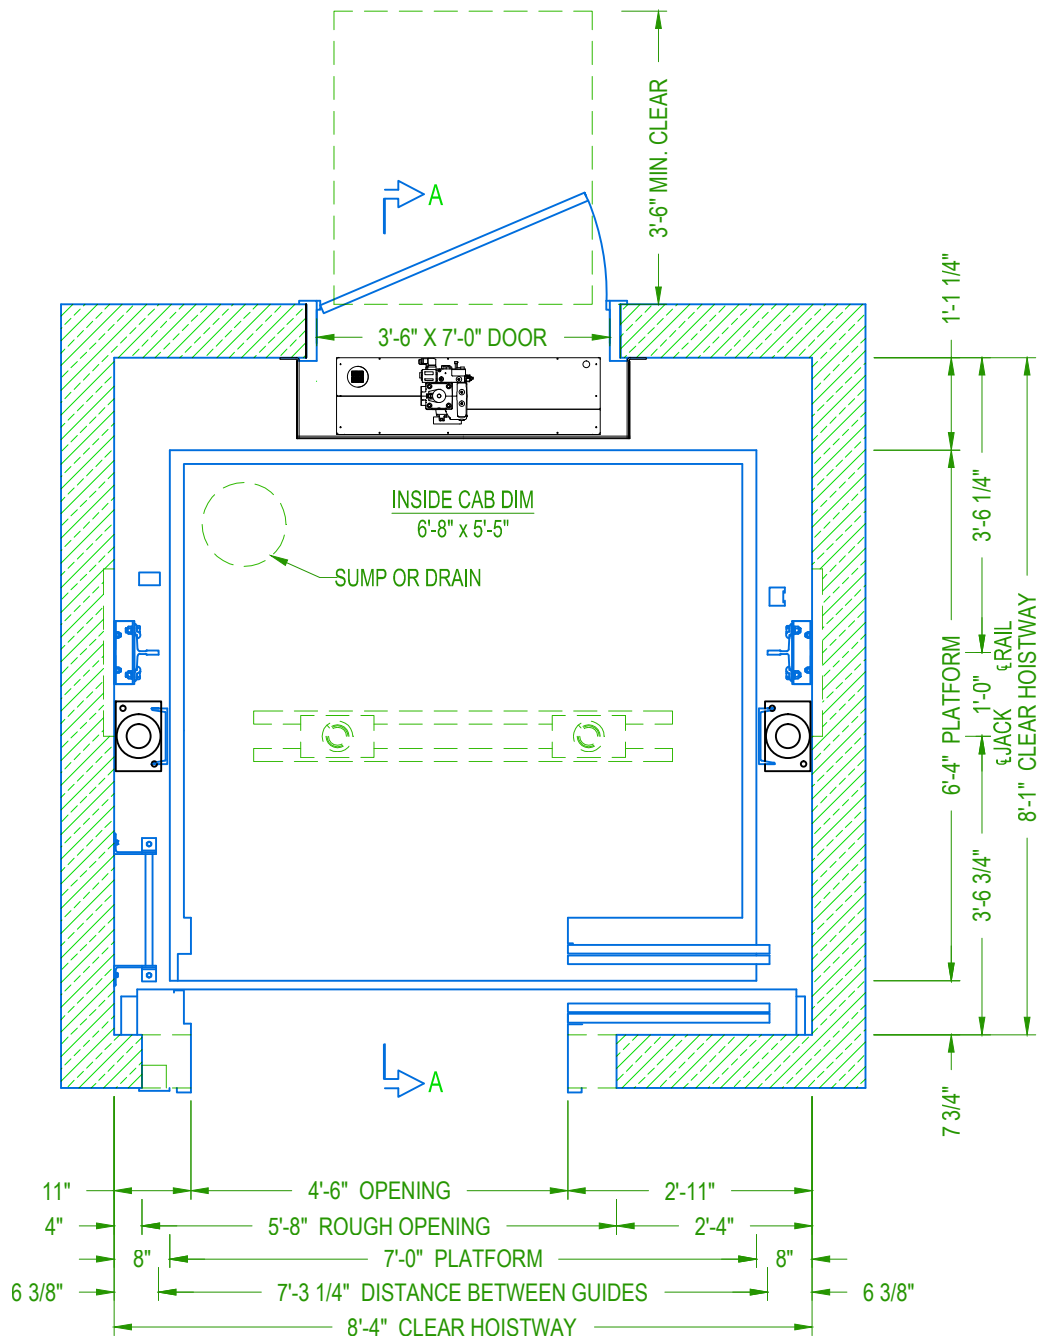


**TWO SPEED HOISTWAY PLAN**




**PASSENGER HOLELESS  
PLAN VIEW**

**CAPACITY 3500 lbs.  
TWO SPEED  
PU IN THE REAR**

**\*35MRLHTS1E14**

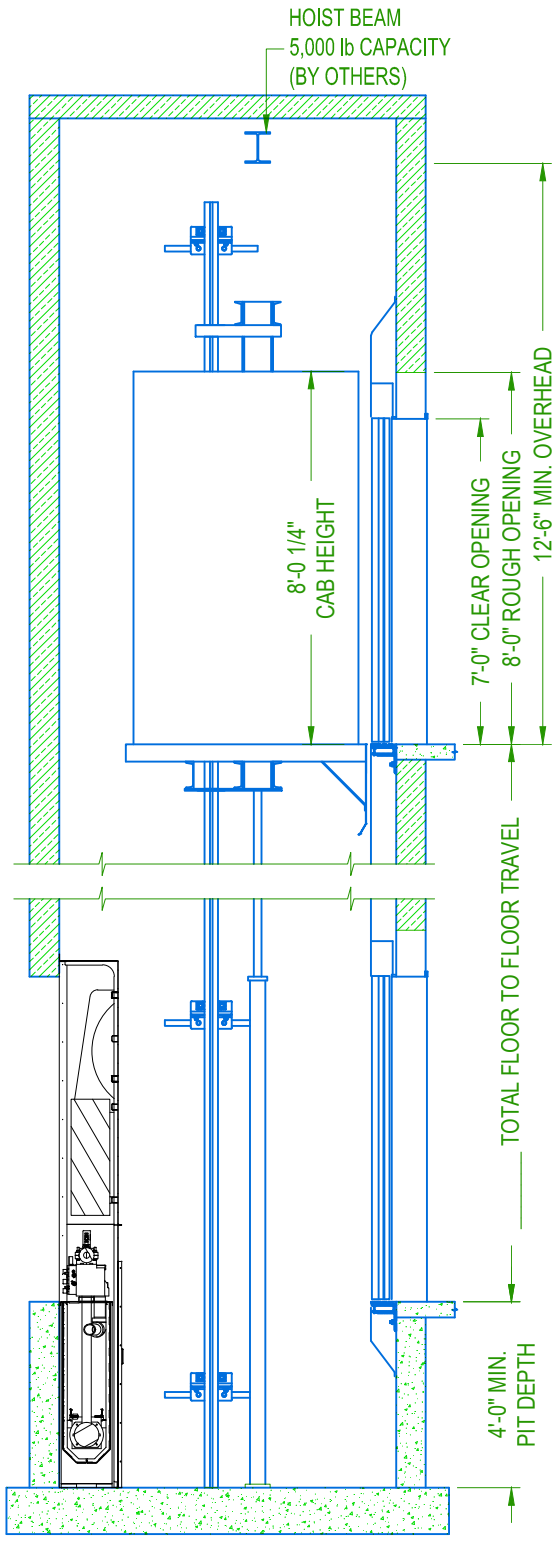

**SECTION A-A**  
NOT TO SCALE

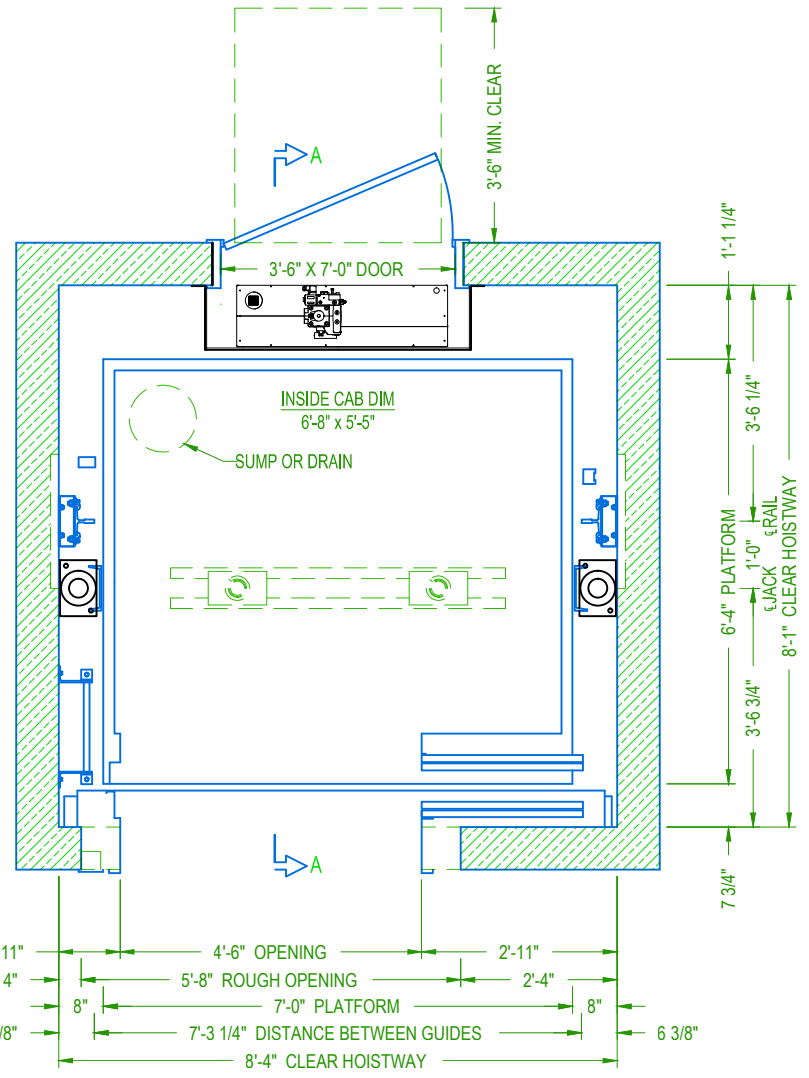

**TWO SPEED HOISTWAY PLAN**



**PASSENGER HOLELESS  
ELEVATION & PLAN VIEW**

CAPACITY 3500 lbs. \*35MRLHTS1E14  
TWO SPEED  
PU IN THE REAR