


SECTION A-A
NOT TO SCALE



PASSENGER HOLELESS
ELEVATION VIEW

CAPACITY 3500 lbs.
SINGLE SLIDE
PU ON THE SIDE

35MRLHSS2E14

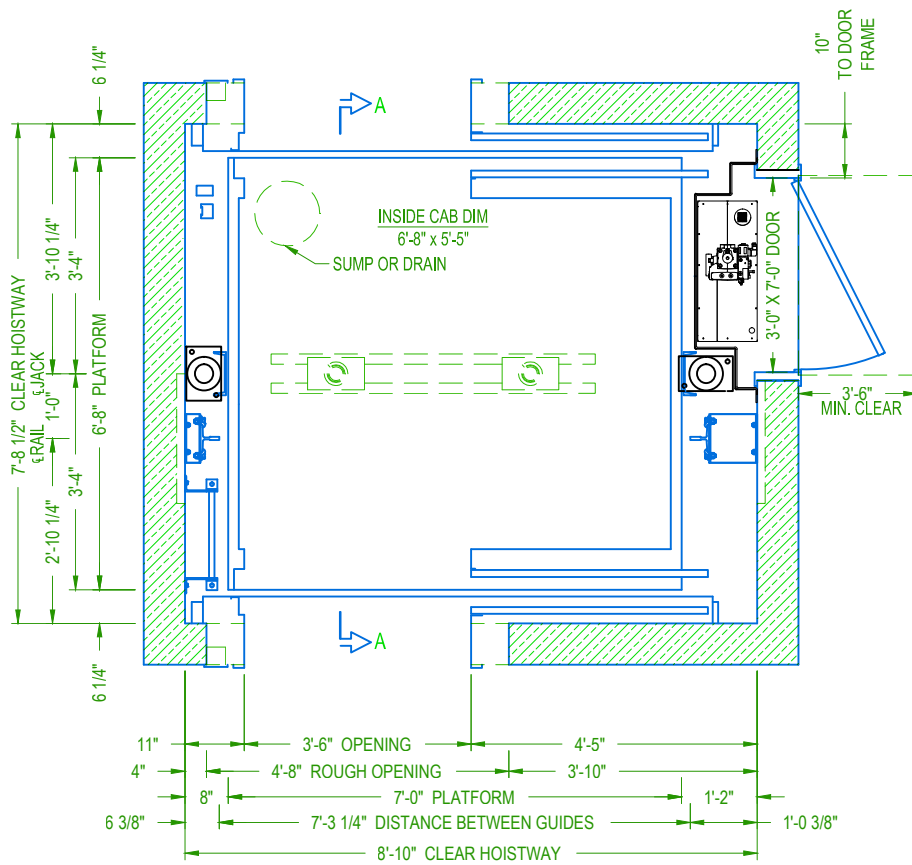


SINGLE SPEED HOISTWAY PLAN



**PASSENGER HOLELESS
 PLAN VIEW**

**CAPACITY 3500 lbs.
 SINGLE SLIDE
 PU ON THE SIDE**

35MRLHSS2E14

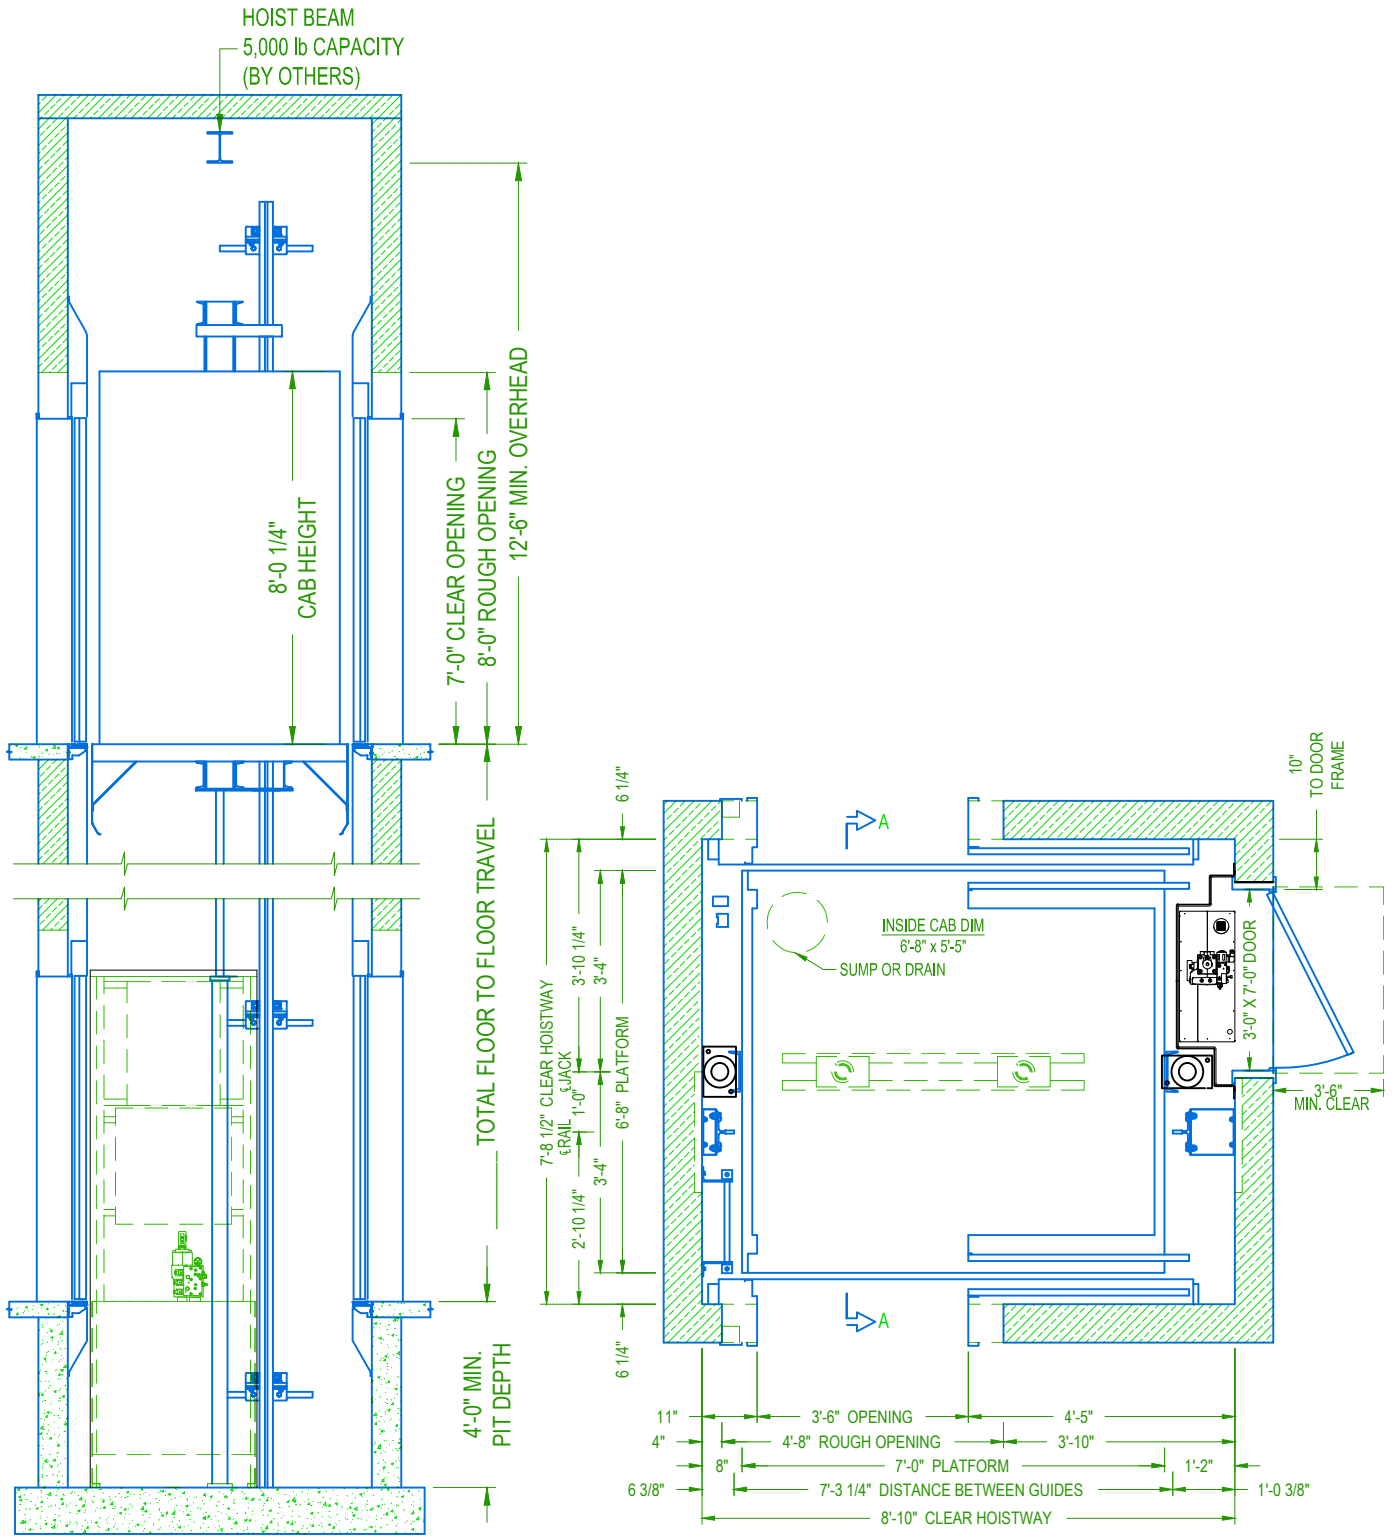

SECTION A-A
NOT TO SCALE

SINGLE SPEED HOISTWAY PLAN



PASSENGER HOLELESS
ELEVATION & PLAN VIEW

CAPACITY 3500 lbs.

35MRLHSS2E14

SINGLE SLIDE

PU ON THE SIDE