


SECTION A-A
NOT TO SCALE



PASSENGER HOLELESS
ELEVATION VIEW

CAPACITY 3500 lbs.	35MRLHHTS1E14
TWO SPEED	
PU ON THE SIDE	

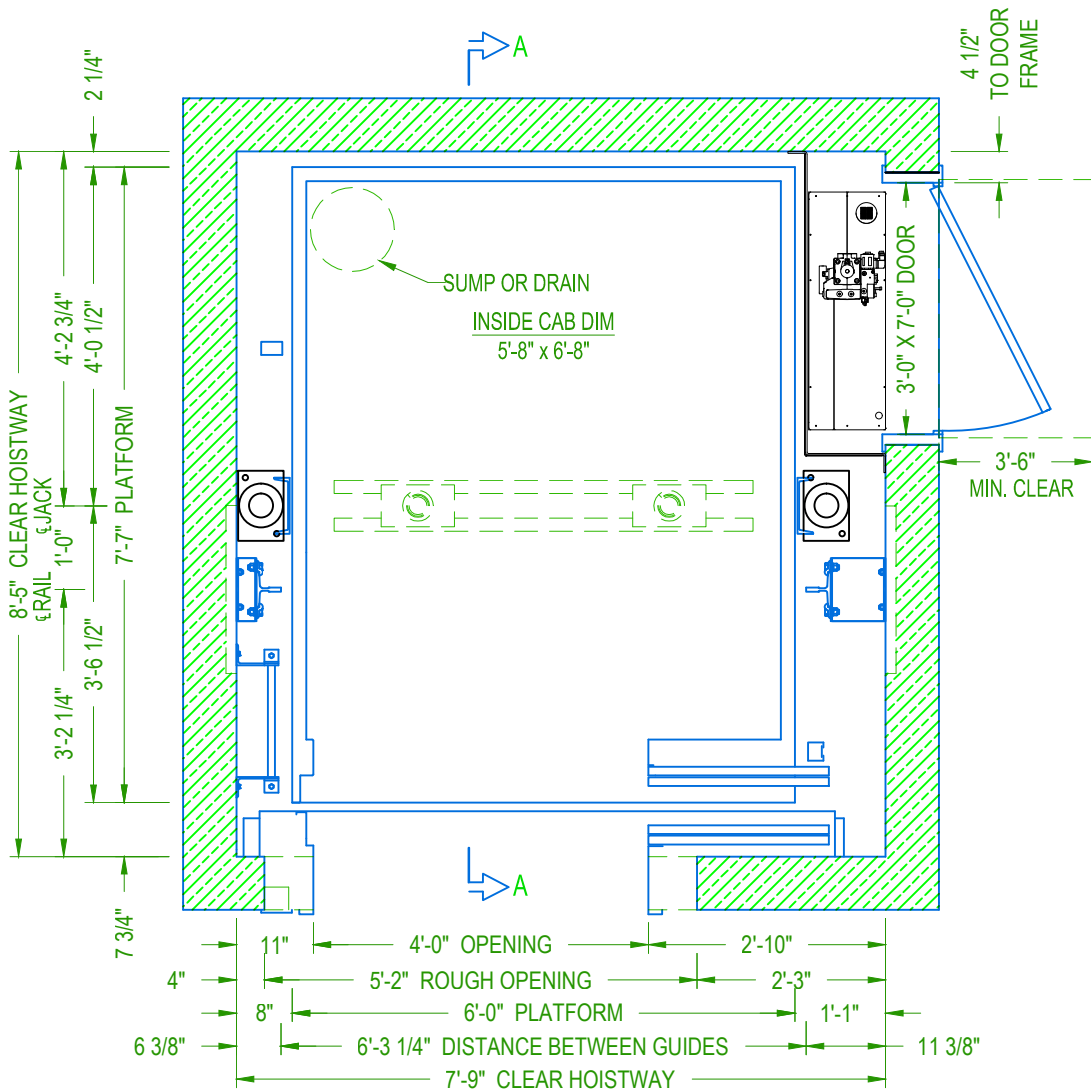


TWO SPEED HOISTWAY PLAN




**PASSENGER HOLELESS
 PLAN VIEW**

**CAPACITY 3500 lbs. 35MRLHHTS1E14
 TWO SPEED
 PU ON THE SIDE**

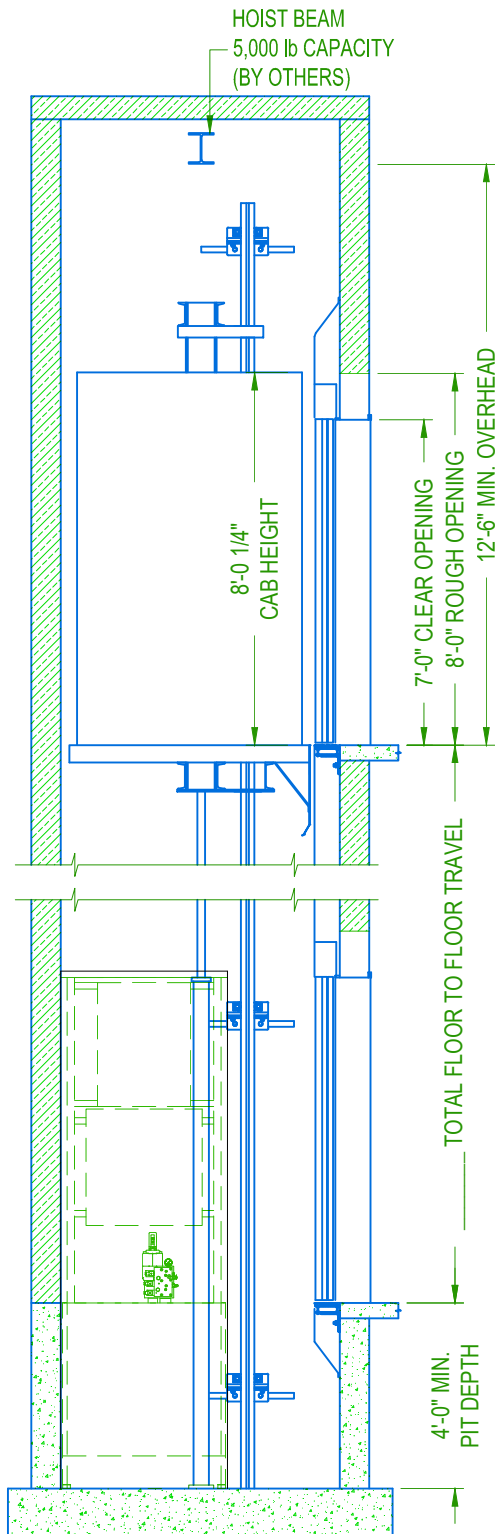

SECTION A-A
NOT TO SCALE

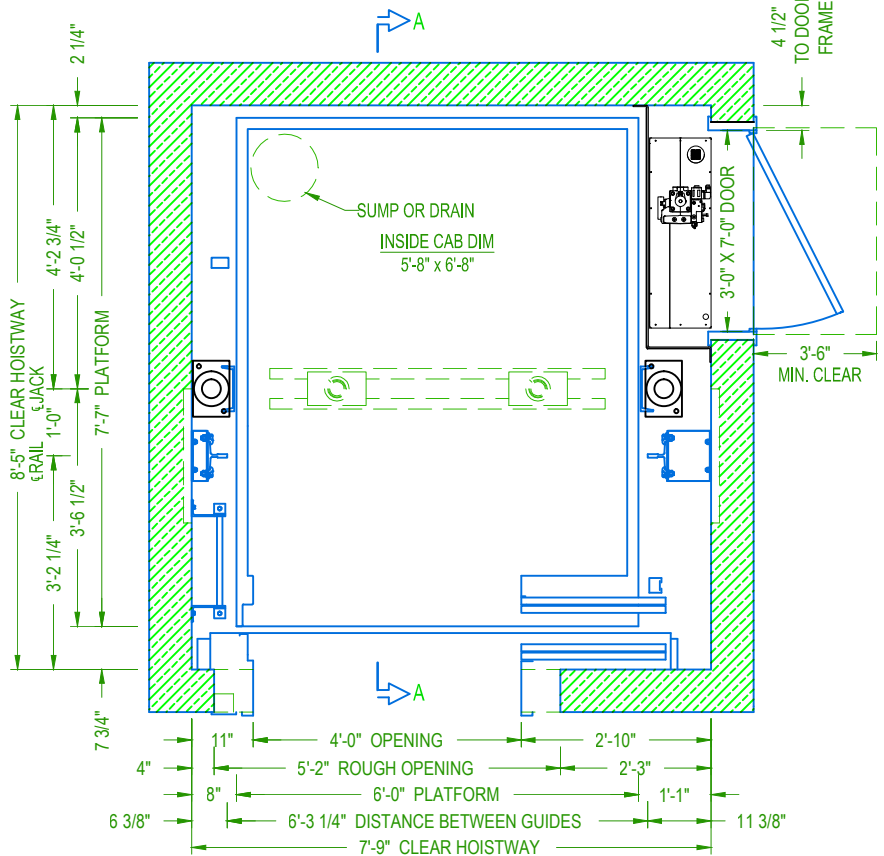

TWO SPEED HOISTWAY PLAN



PASSENGER HOLELESS
ELEVATION & PLAN VIEW

CAPACITY 3500 lbs. 35MLRHHTS1E14
TWO SPEED
PU ON THE SIDE