

SECTION A-A
NOT TO SCALE




PASSENGER HOLELESS
ELEVATION VIEW

CAPACITY 4000 lbs.


*40MRLHSS1E14

SINGLE SLIDE & CENTER PARTING

PU IN THE REAR

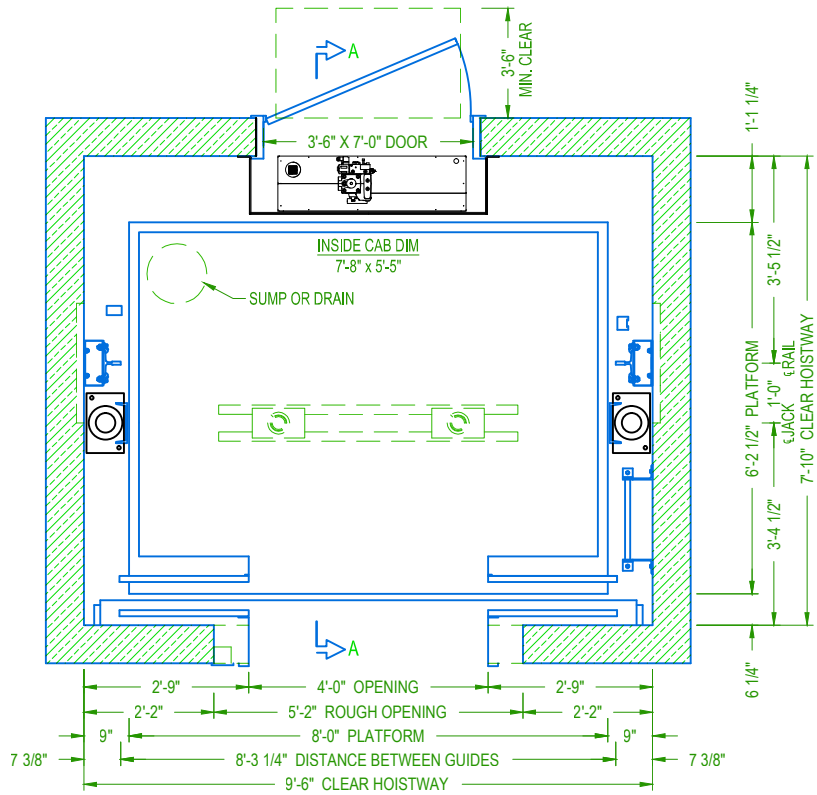

CENTER PARTING HOISTWAY PLAN

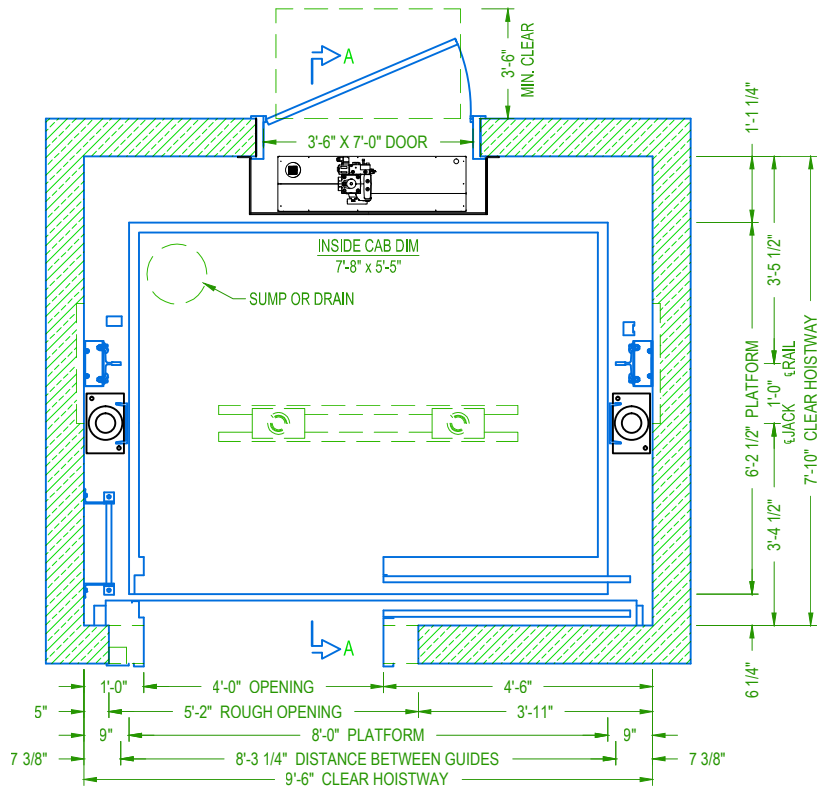

SINGLE SPEED HOISTWAY PLAN




PASSENGER HOLELESS
PLAN VIEW

CAPACITY 4000 lbs.


*40MRLHSS1E14

SINGLE SLIDE & CENTER PARTING


PU IN THE REAR

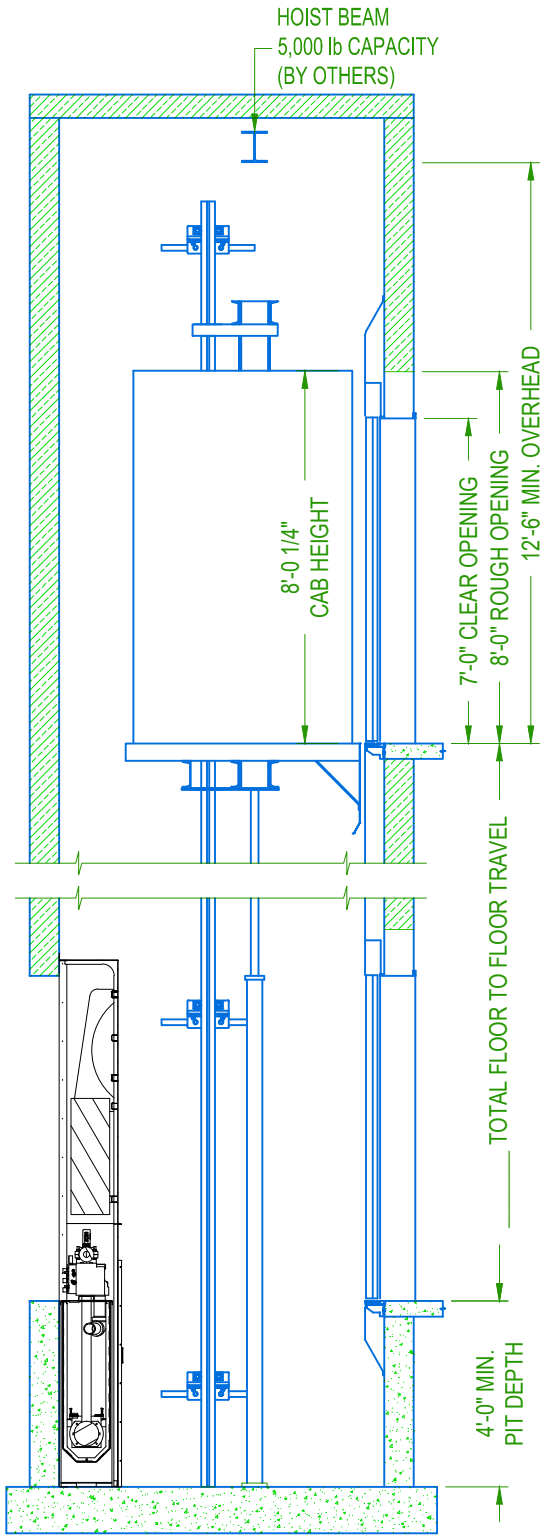

SECTION A-A
NOT TO SCALE

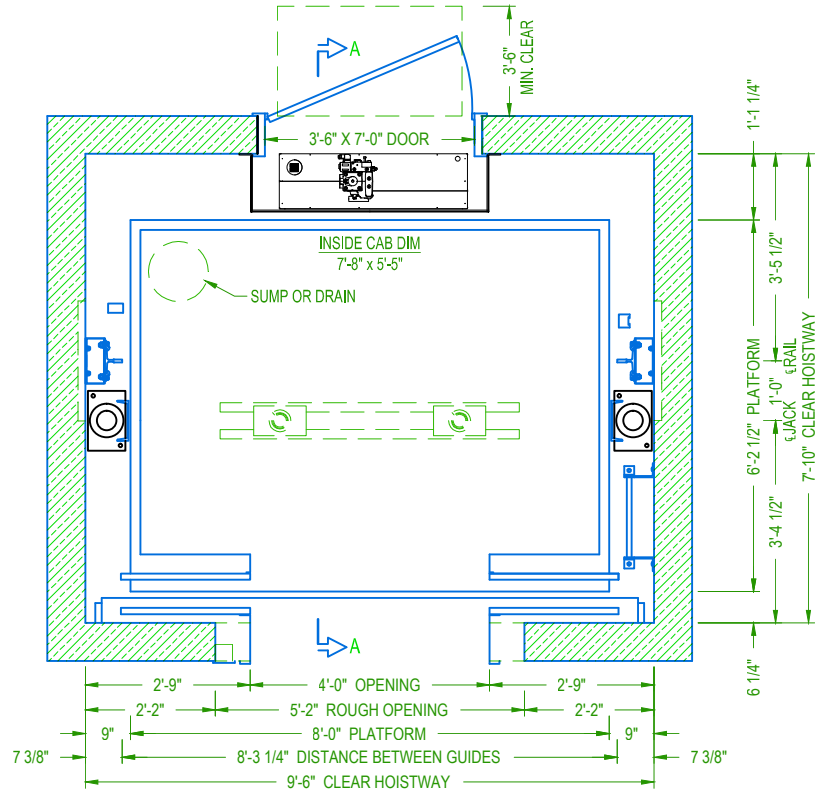

CENTER PARTING HOISTWAY PLAN

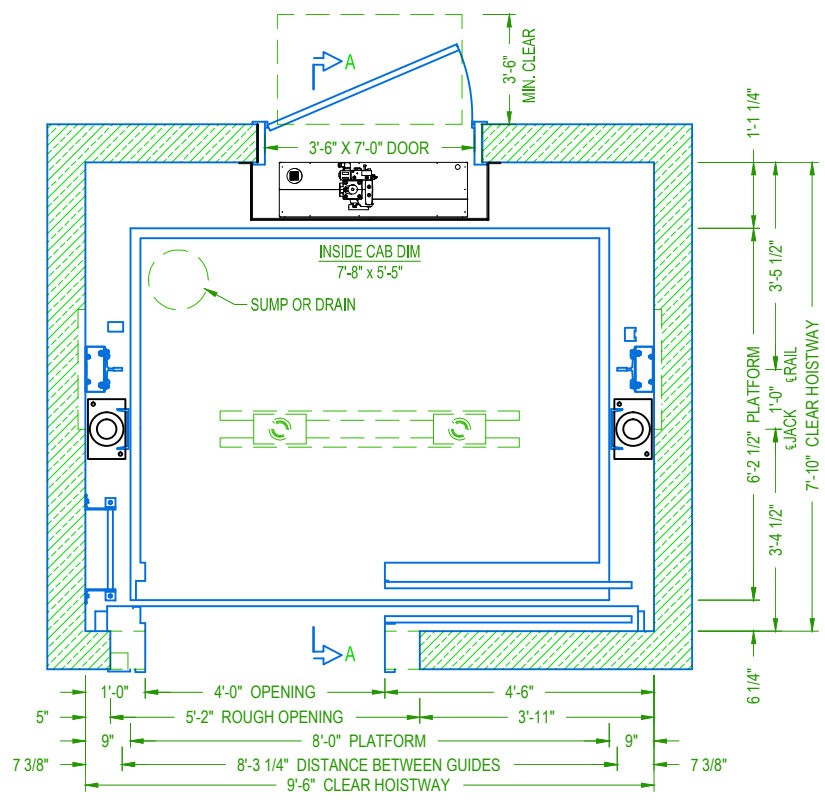

SINGLE SPEED HOISTWAY PLAN



**PASSENGER HOLELESS
ELEVATION & PLAN VIEW**

**CAPACITY 4000 lbs. *40MRLHSS1E14
SINGLE SLIDE & CENTER PARTING
PU IN THE REAR**