


SECTION A-A
NOT TO SCALE



PASSENGER HOLELESS
ELEVATION & PLAN VIEW

CAPACITY 4000 lbs.	40HLTS2E14
TWO SPEED	

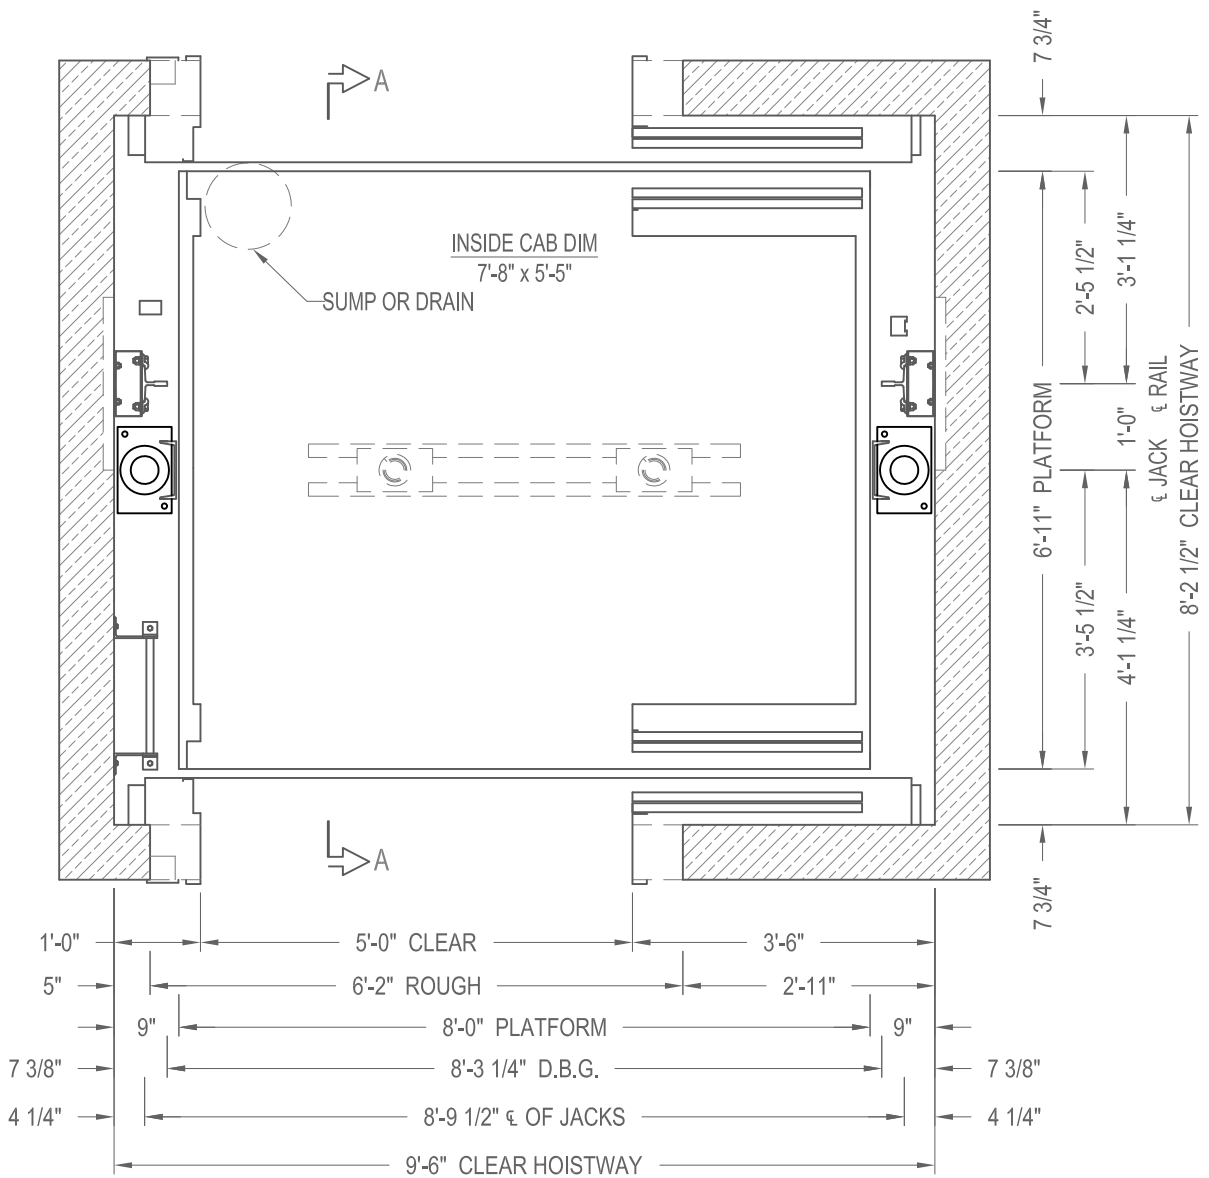


TWO SPEED HOISTWAY PLAN



PASSENGER HOLELESS
PLAN VIEW

CAPACITY 4000 lbs.
TWO SPEED

40HLTS2E14

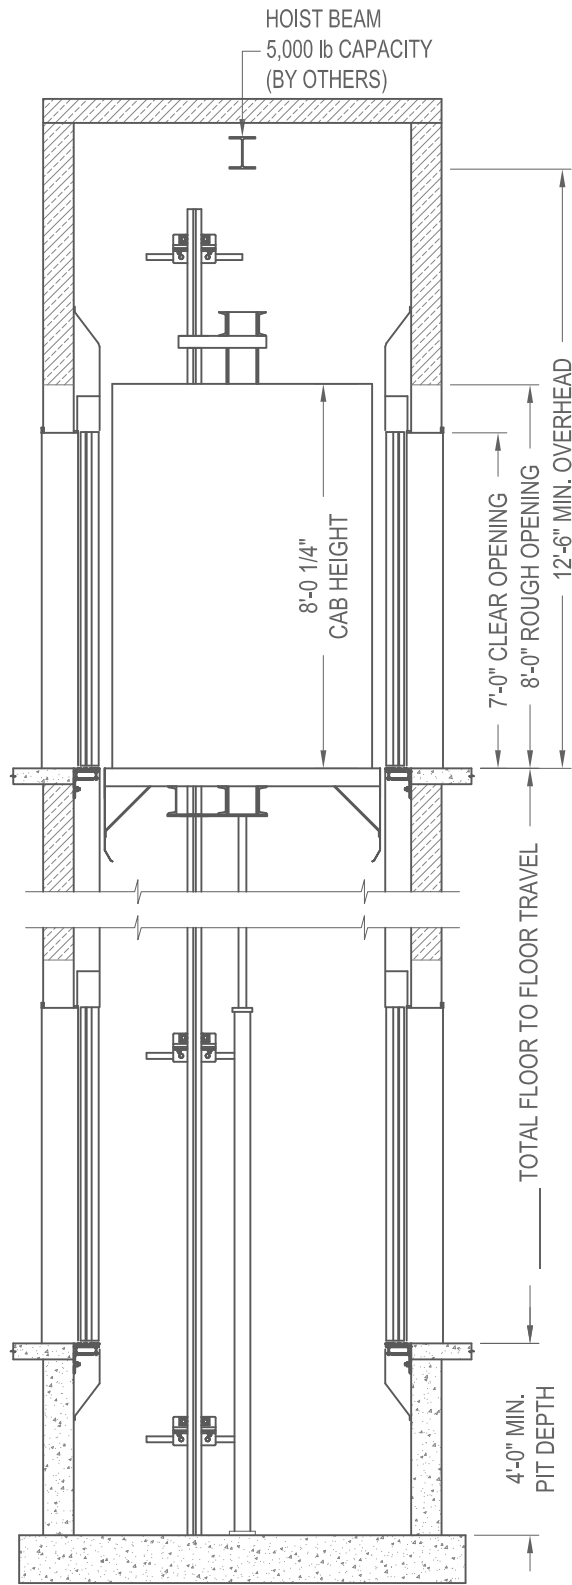

SECTION A-A
NOT TO SCALE



PASSENGER HOLELESS
ELEVATION VIEW

CAPACITY 4000 lbs.

40HLTS2E14

TWO SPEED