


SECTION A-A
NOT TO SCALE



PASSENGER HOLELESS
ELEVATION VIEW

CAPACITY 5000 lbs.	*50MRLHHTS1E14
TWO SPEED	
PU IN THE REAR	

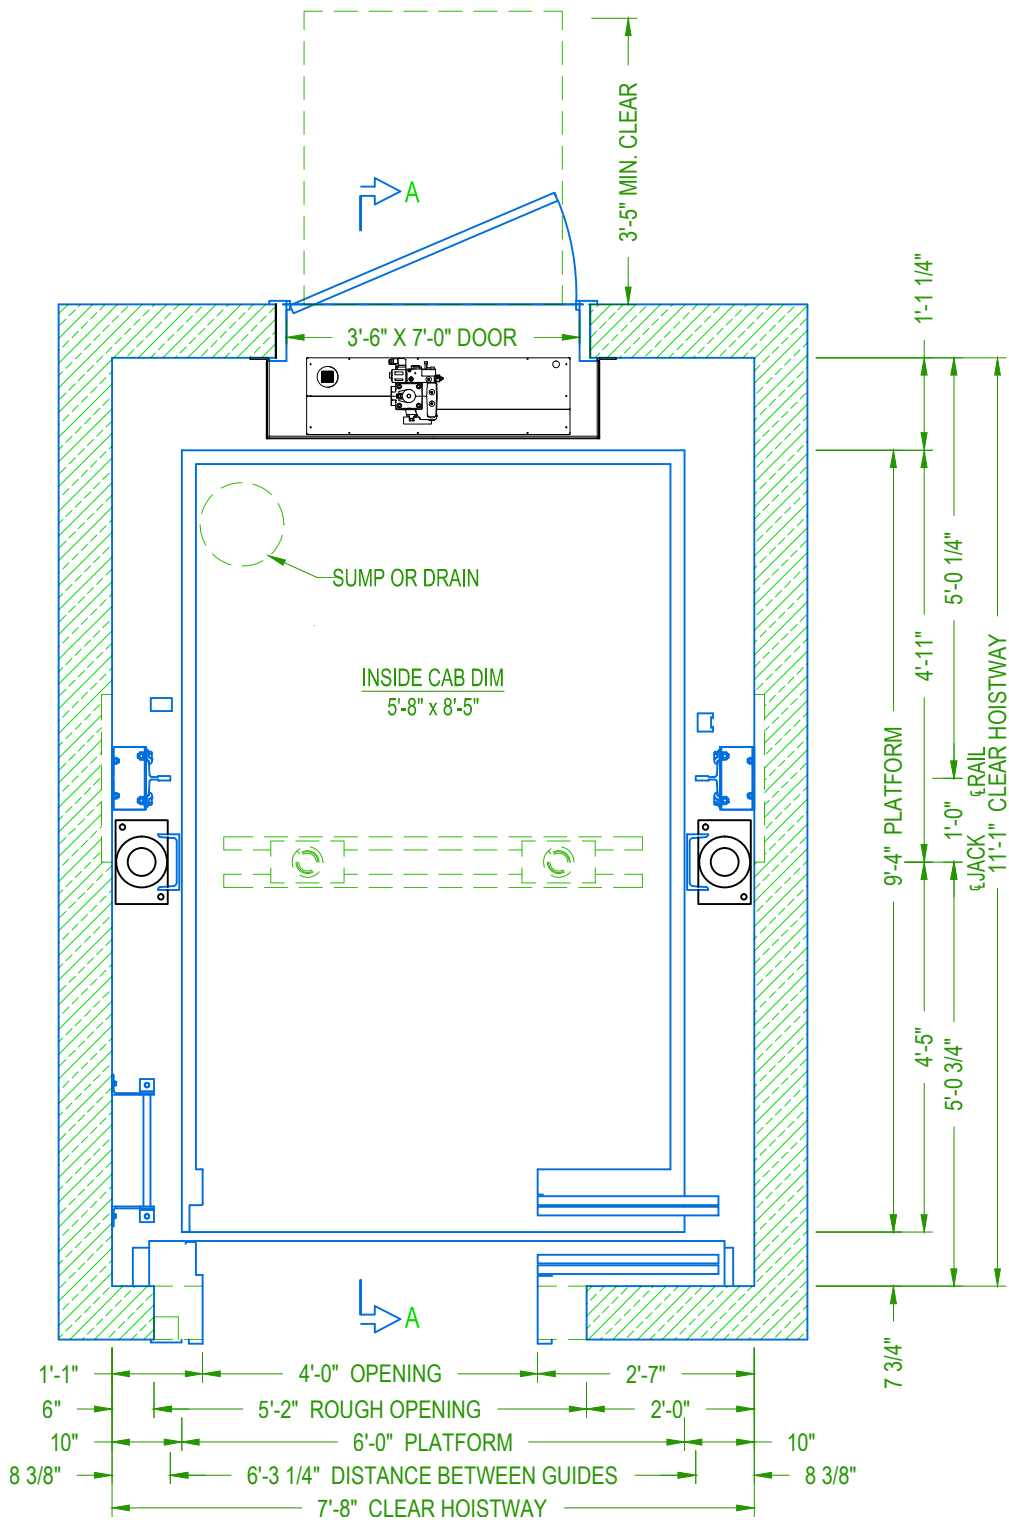


TWO SPEED HOISTWAY PLAN




**PASSENGER HOLELESS
PLAN VIEW**

**CAPACITY 5000 lbs. *50MRLHHTS1E14
TWO SPEED
PU IN THE REAR**

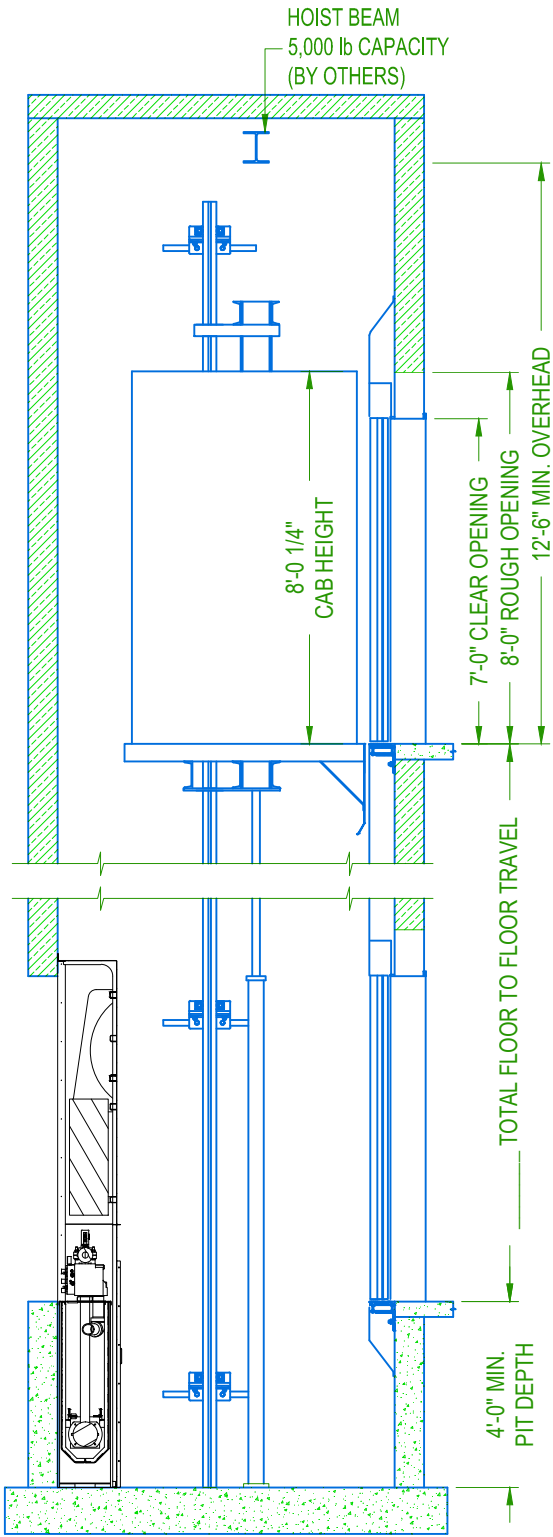

SECTION A-A
NOT TO SCALE

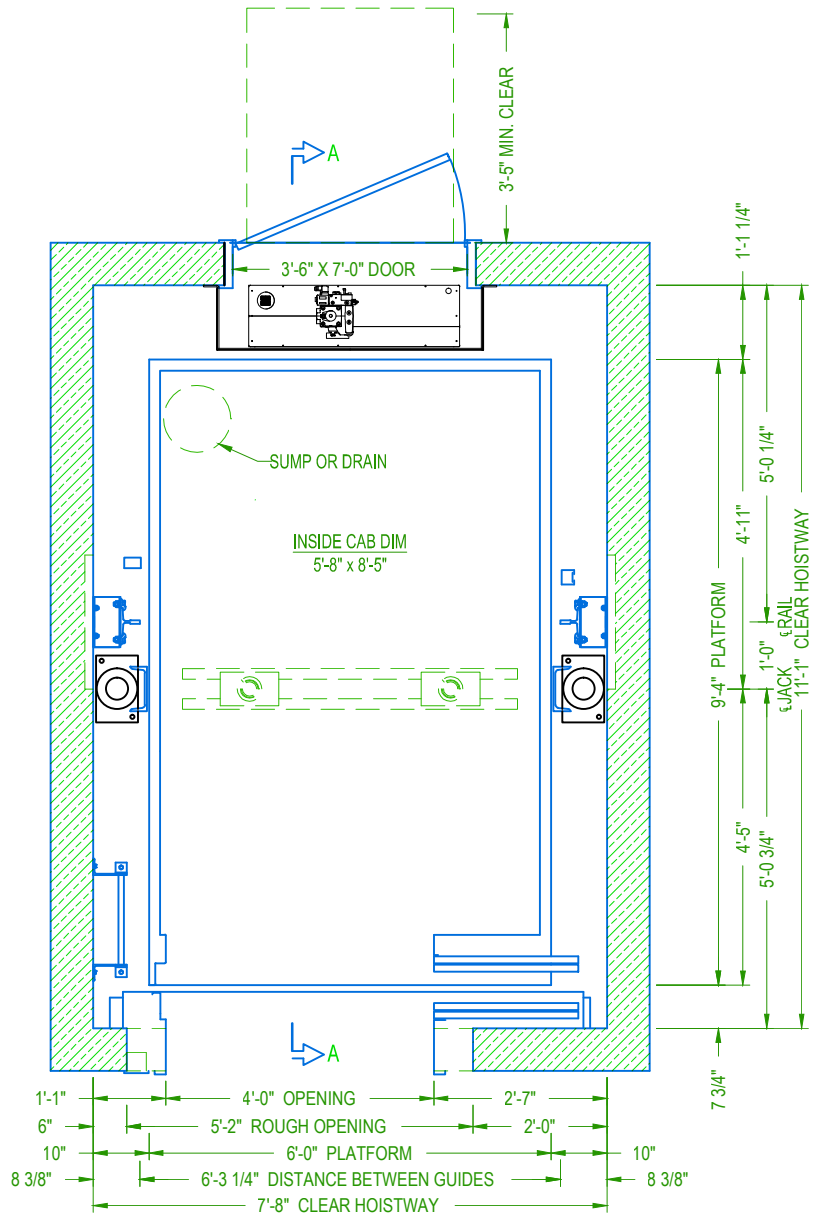

TWO SPEED HOISTWAY PLAN



**PASSENGER HOLELESS
ELEVATION & PLAN VIEW**

CAPACITY 5000 lbs. *50MRLHHTS1E14
TWO SPEED
PU IN THE REAR