

SECTION A-A
NOT TO SCALE




PASSENGER HOLELESS
ELEVATION VIEW

CAPACITY 5000 lbs.

50MRLHHTS1E14

TWO SPEED

PU ON THE SIDE

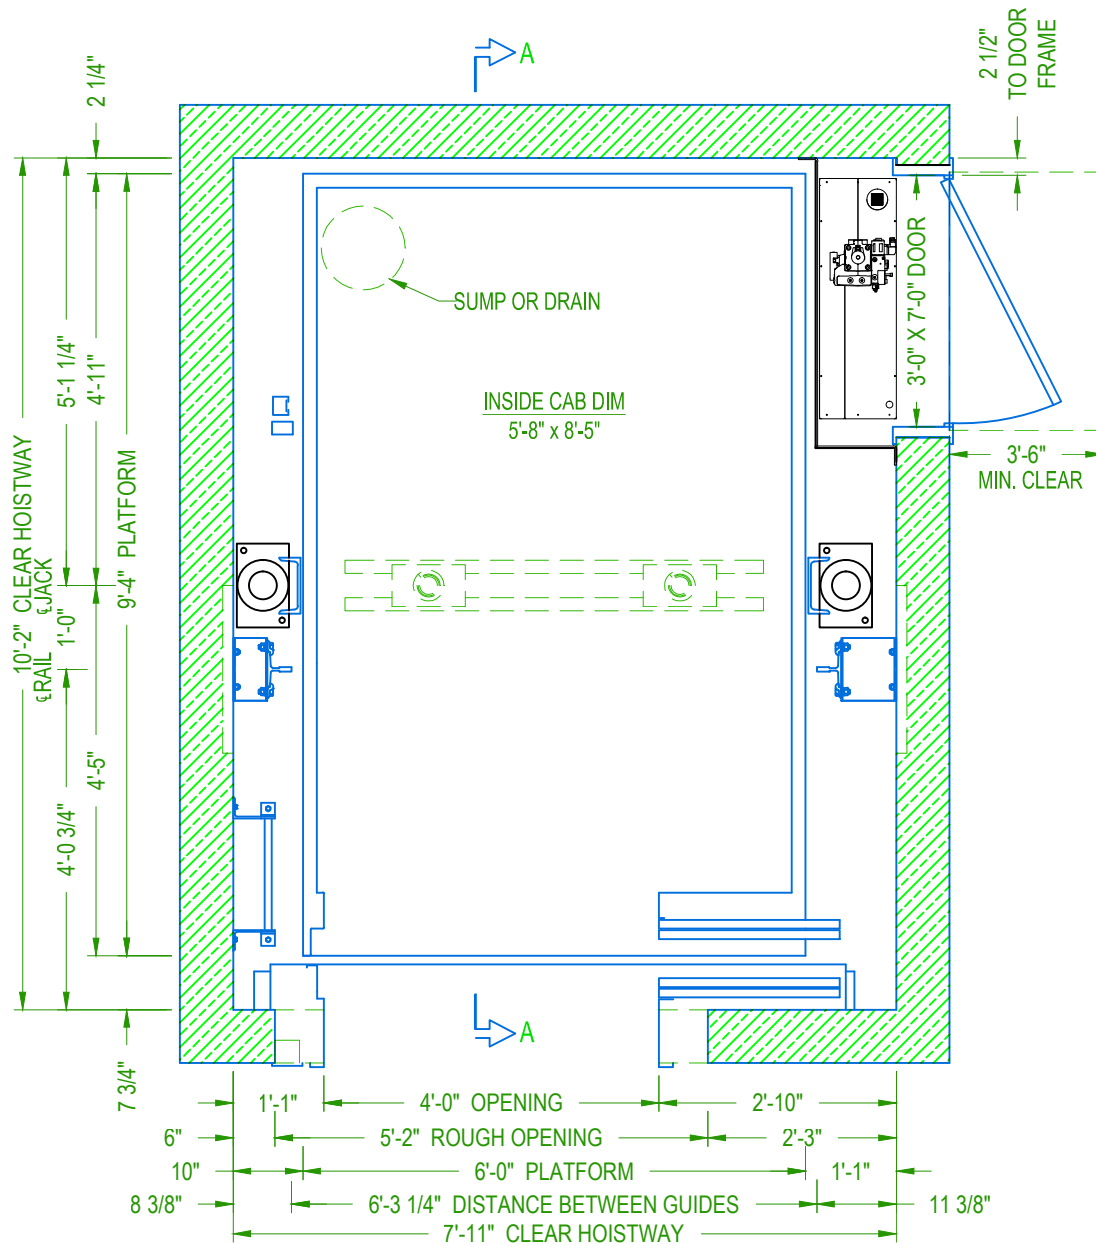

TWO SPEED HOISTWAY PLAN



PASSENGER HOLELESS


PLAN VIEW

CAPACITY 5000 lbs.


50MRLHHTS1E14

TWO SPEED

PU ON THE SIDE

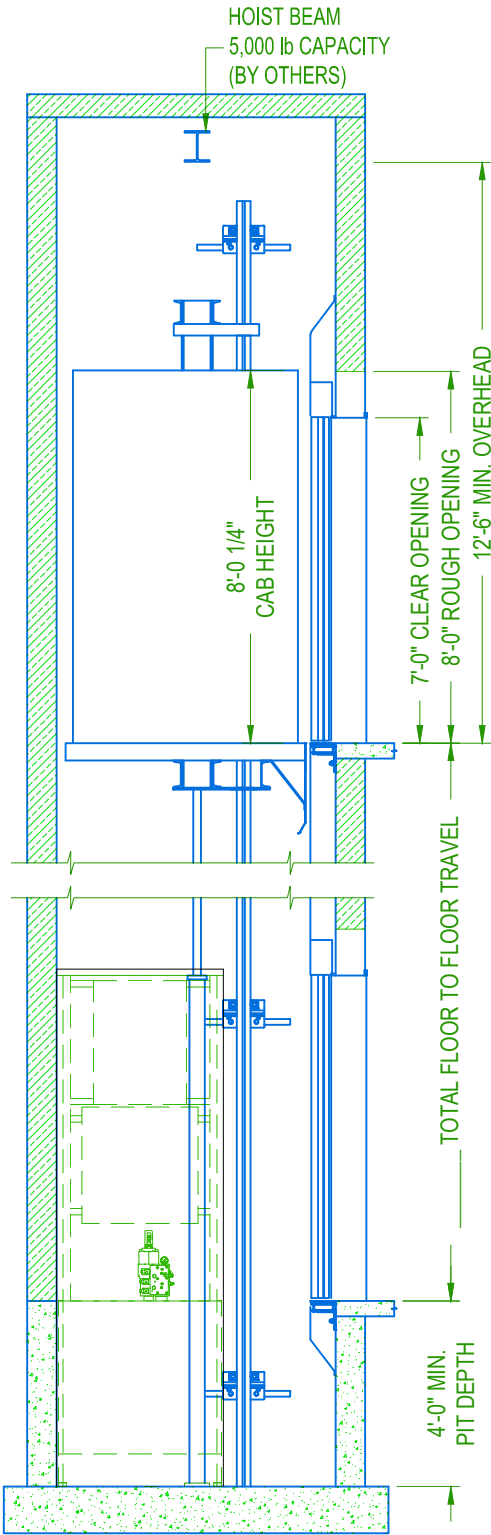

SECTION A-A
NOT TO SCALE

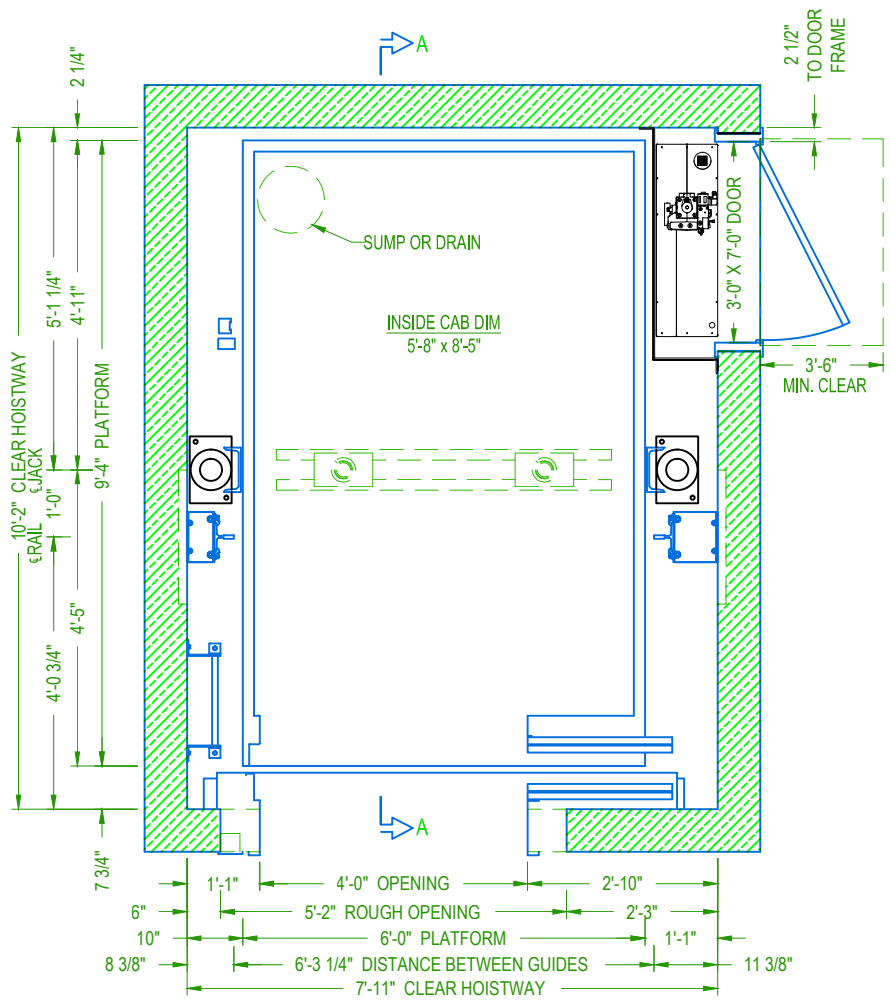

TWO SPEED HOISTWAY PLAN



PASSENGER HOLELESS
ELEVATION & PLAN VIEW

CAPACITY 5000 lbs. 50MRLHHTS1E14
TWO SPEED
PU ON THE SIDE