

**SECTION A-A**  
NOT TO SCALE

\* DIMENSIONS BASED ON 7'-8" INSIDE CAB.  
OTHER OPTIONS AVAILABLE.  
CONSULT LITERATURE.




**FREIGHT IN-GROUND**  
**ELEVATION & PLAN VIEW**

**CAPACITY 6000 lbs.**

**60FIG1E14**

**FREIGHT Class B**

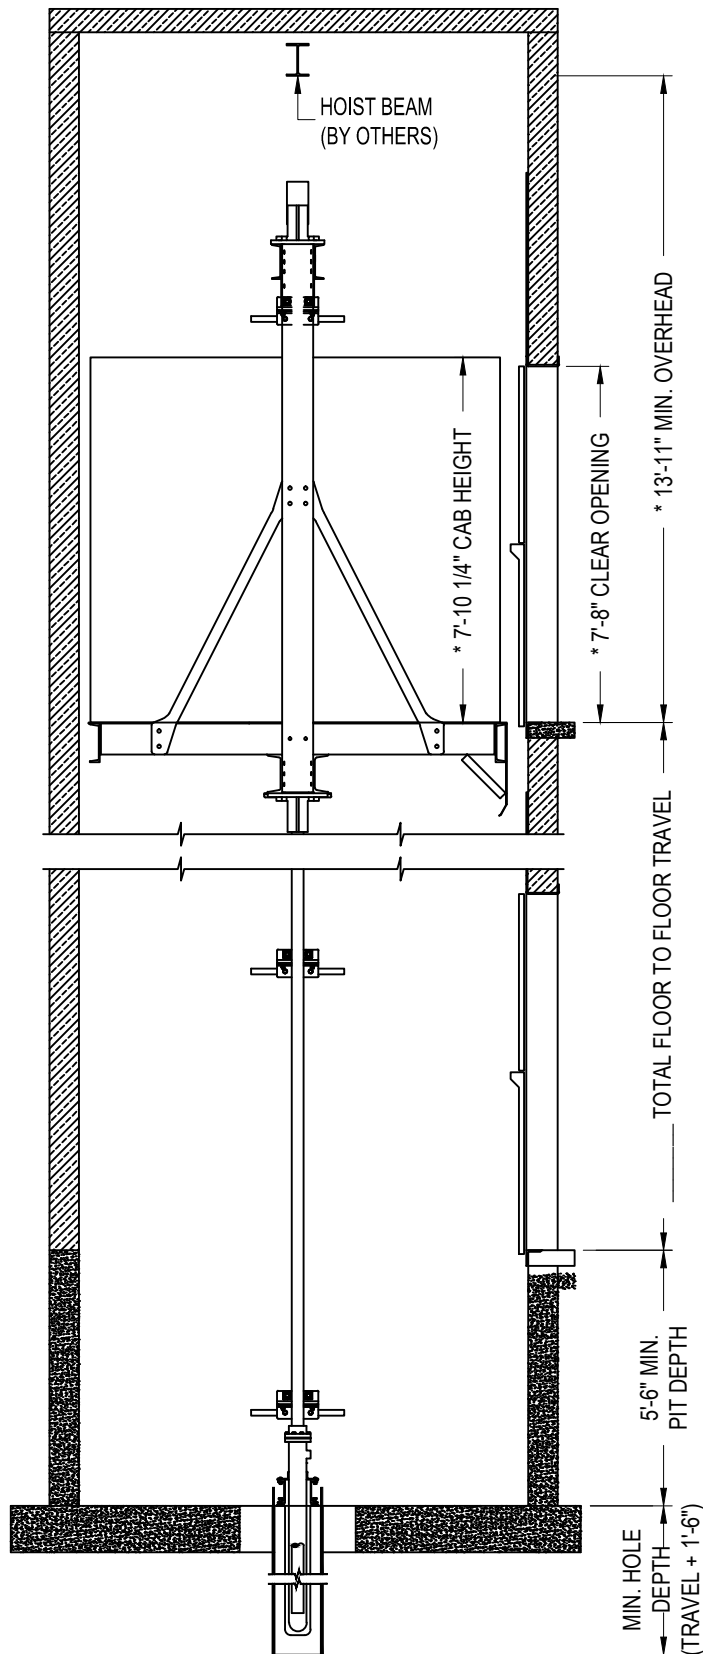

SECTION A-A  
NOT TO SCALE


\* DIMENSIONS BASED ON 7'-8" INSIDE CAB.  
OTHER OPTIONS AVAILABLE.  
CONSULT LITERATURE.



FREIGHT IN-GROUND  
ELEVATION VIEW

CAPACITY 6000 lbs.  
FREIGHT Class B

60FIG1E14

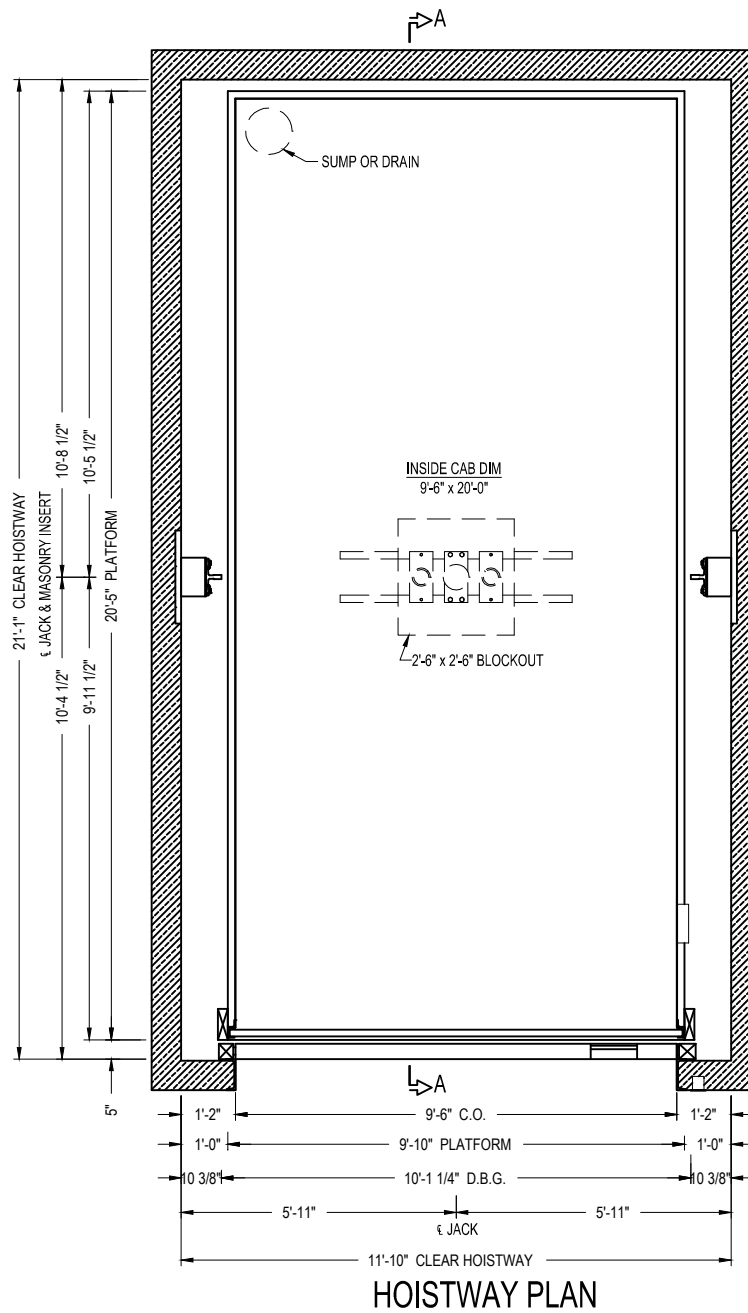

**FREIGHT IN-GROUND  
PLAN VIEW**

**CAPACITY 6000 lbs.  
FREIGHT Class B**

**60FIG1E14**